

DOMUS NOVA



Bingham Place, Marylebone – £5,950 pw/ (LL)

In partnership with **BARNES**
INTERNATIONAL REALTY



This three-bedroom mews house for rent is a masterpiece of architectural design, providing a calm sanctuary from the bustling streets of Marylebone.

Streamlined and light-filled, this 19th-century mews home has been transformed into a five-floor contemporary dwelling with exacting design. Brought to life by architects Gibson Thornley, a focus on clean lines and organic textures pairs refined materials and sleek finishes.

Characterised by its exposed brick façade and black-framed glazing, this renovated home is timeless inside and out. Brickwork continues into the pared-back reception room where natural light streams in from east and west and gallery-like proportions and accompanying spotlights emphasise the sense of space. To the rear, an expanse of glass overlooks a lightwell and patio; opposite, a Carrera marble-topped bar is a focal point for evening entertaining.








Down solid oak stairs, the kitchen and dining room unfolds on the lower ground floor. Wooden flooring brings warmth to crisp white walls and sleek cabinetry, topped with Corian worktops. Integrated appliances create an easy culinary setting, while bespoke oak furniture in the adjoining dining space ensures hosting comes easy. Through floor-to-ceiling sliding glazing, a patio exuding privacy awaits al fresco moments.

Relaxation continues downstairs with a cinema room and snug. A dark grey L-shaped sofa presents the perfect setting for movie marathons – a Samsung HD TV is integrated into a custom-built display unit, complete with framed singles in rainbow hues. Overhead lights simulate daylight, leaving the room feeling bright despite its tucked away position.

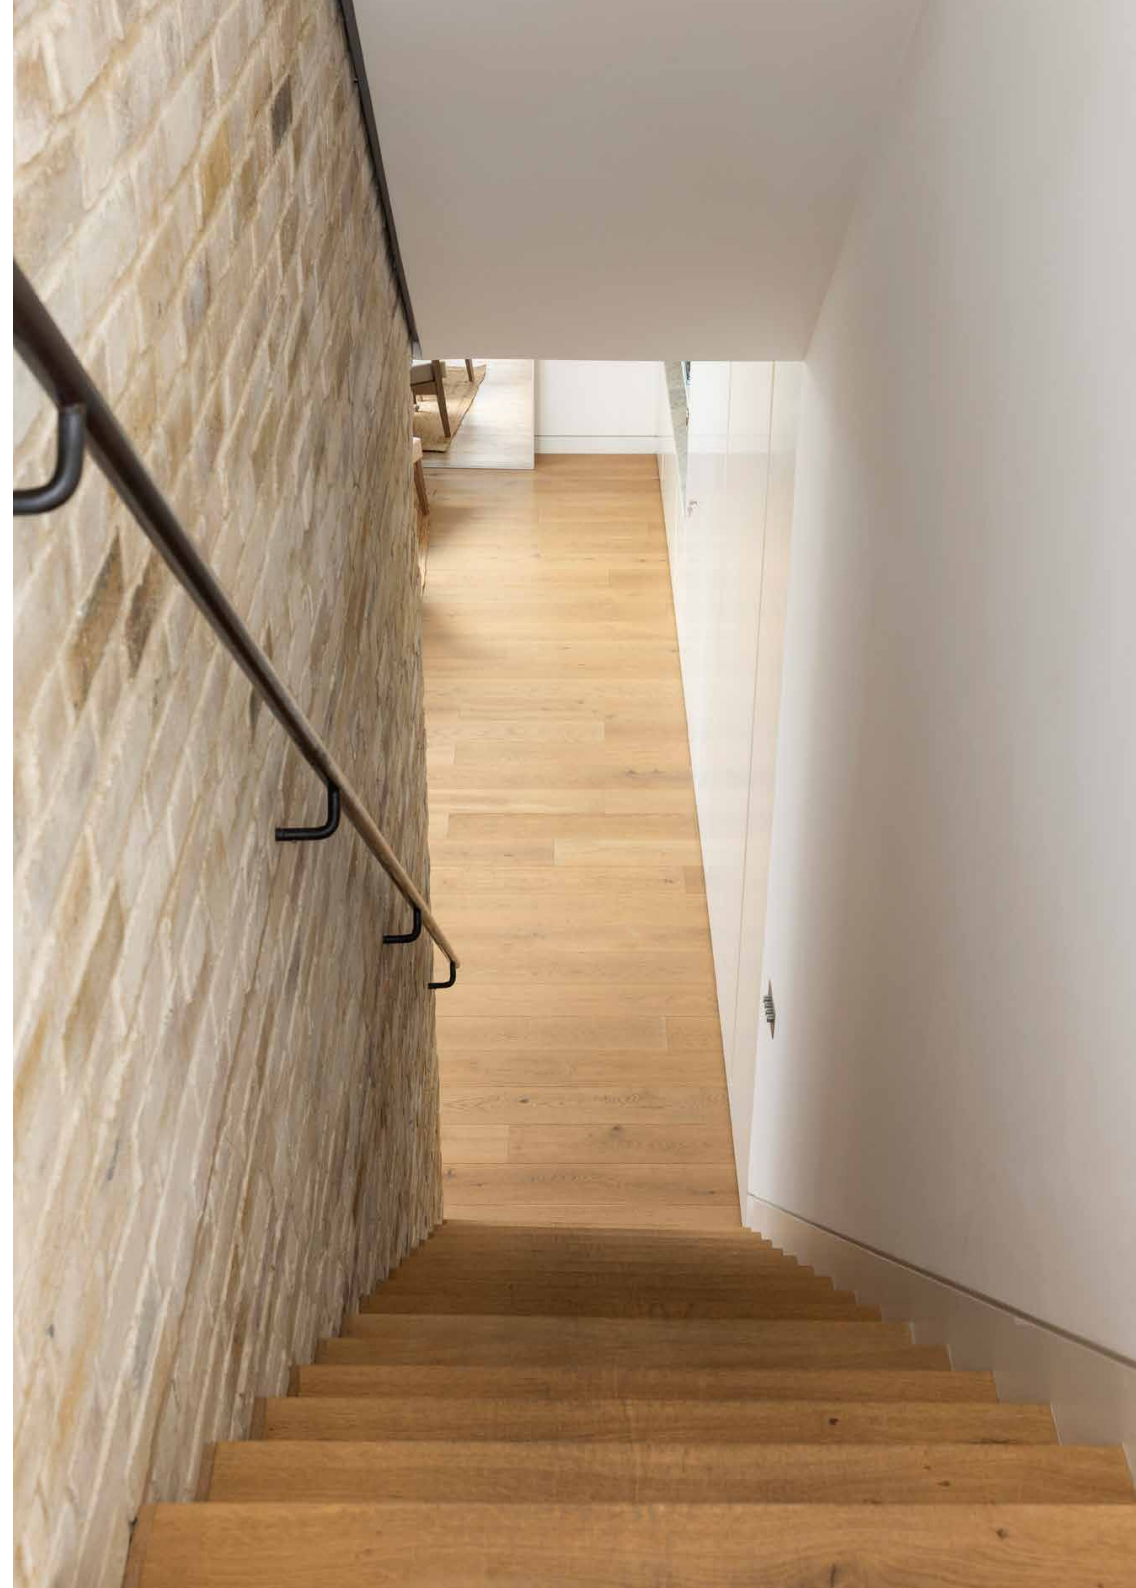









“Blonde brickwork runs the length of the room, where gallery-like proportions and accompanying spotlights emphasise the sense of space.”

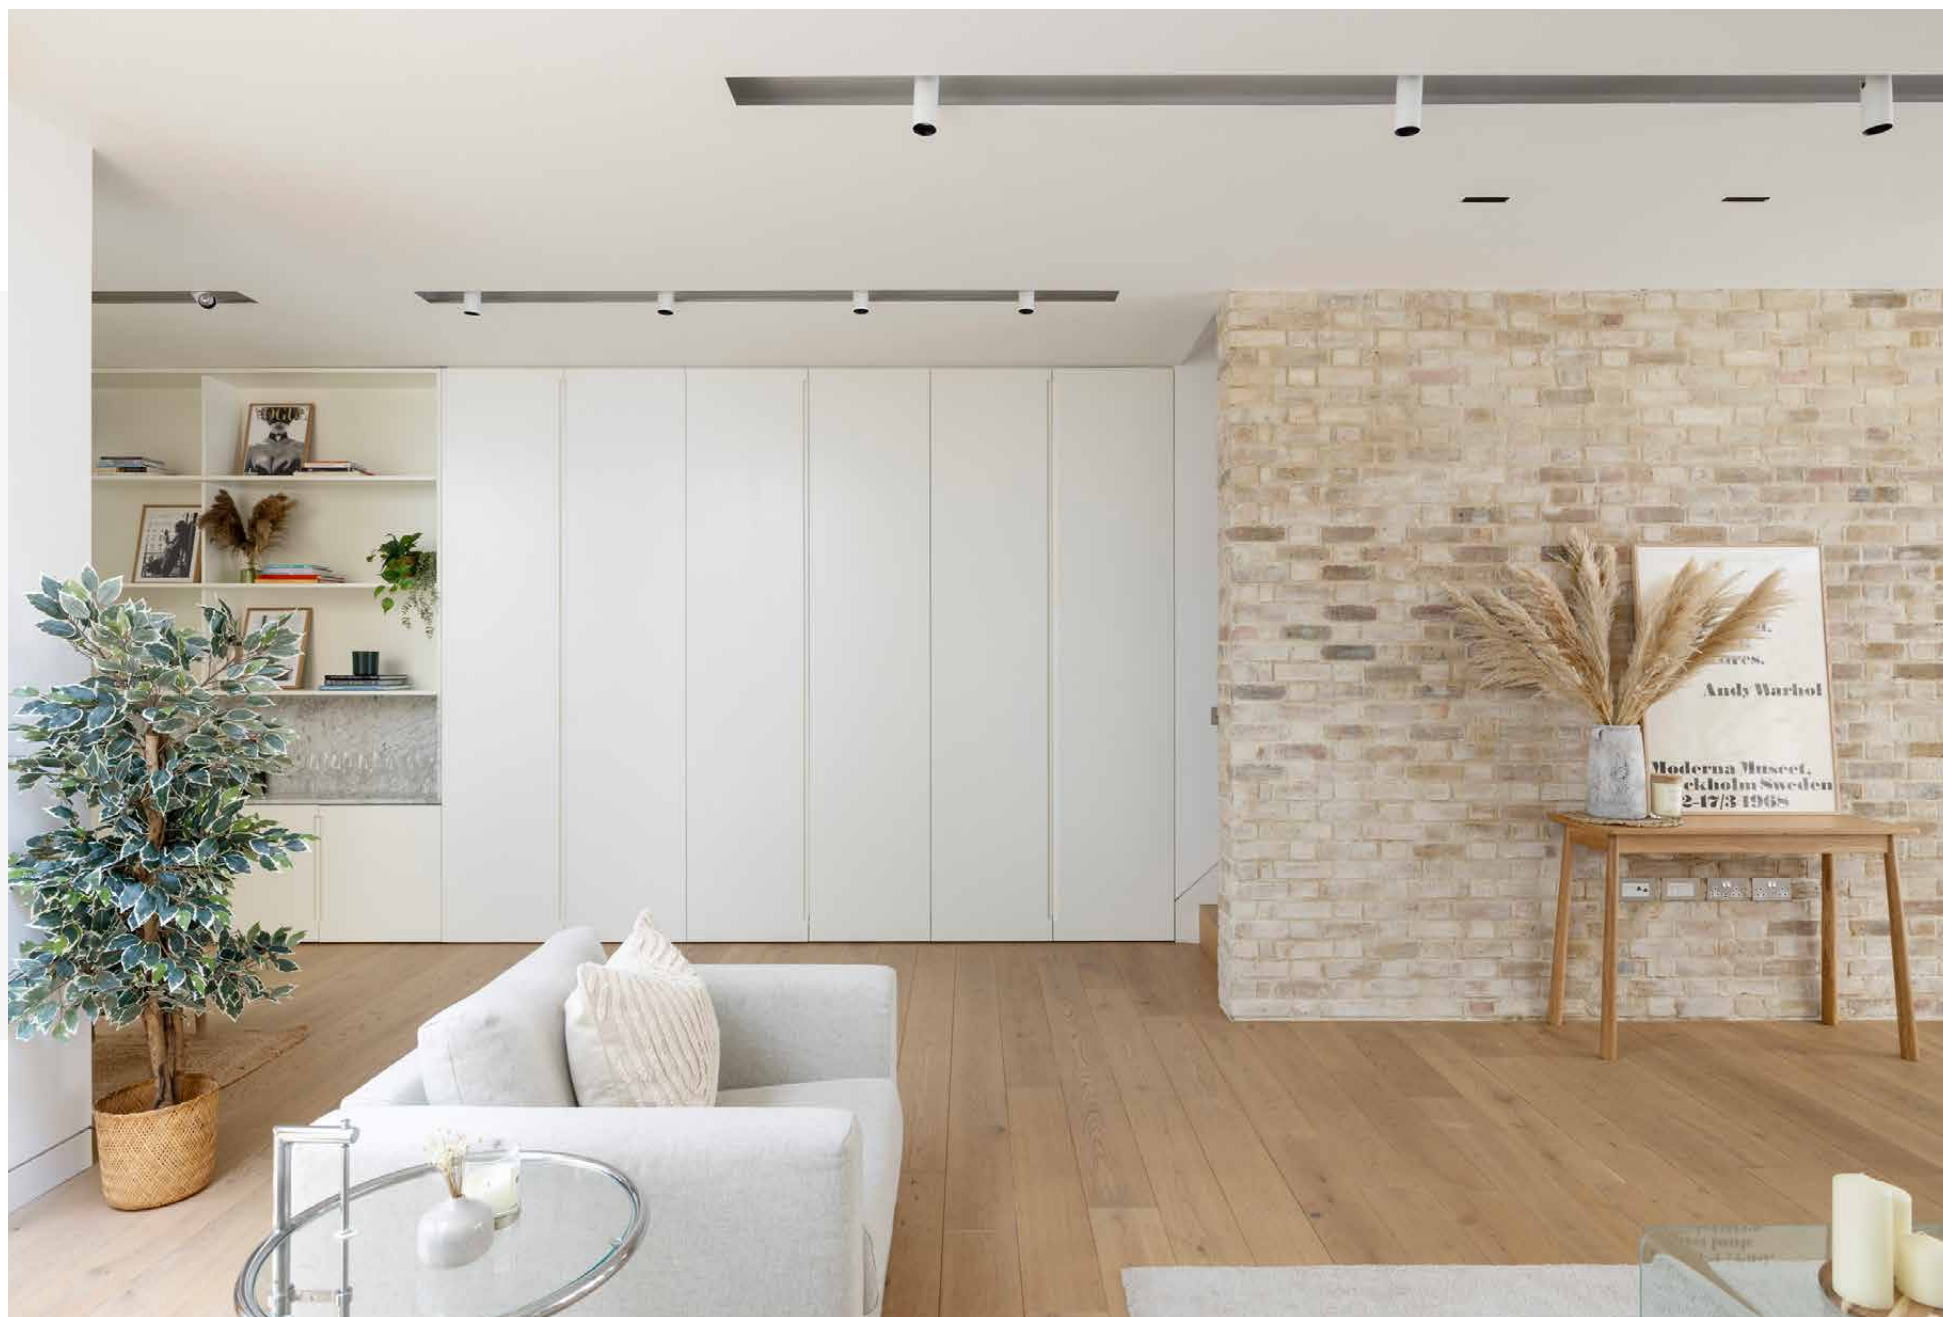

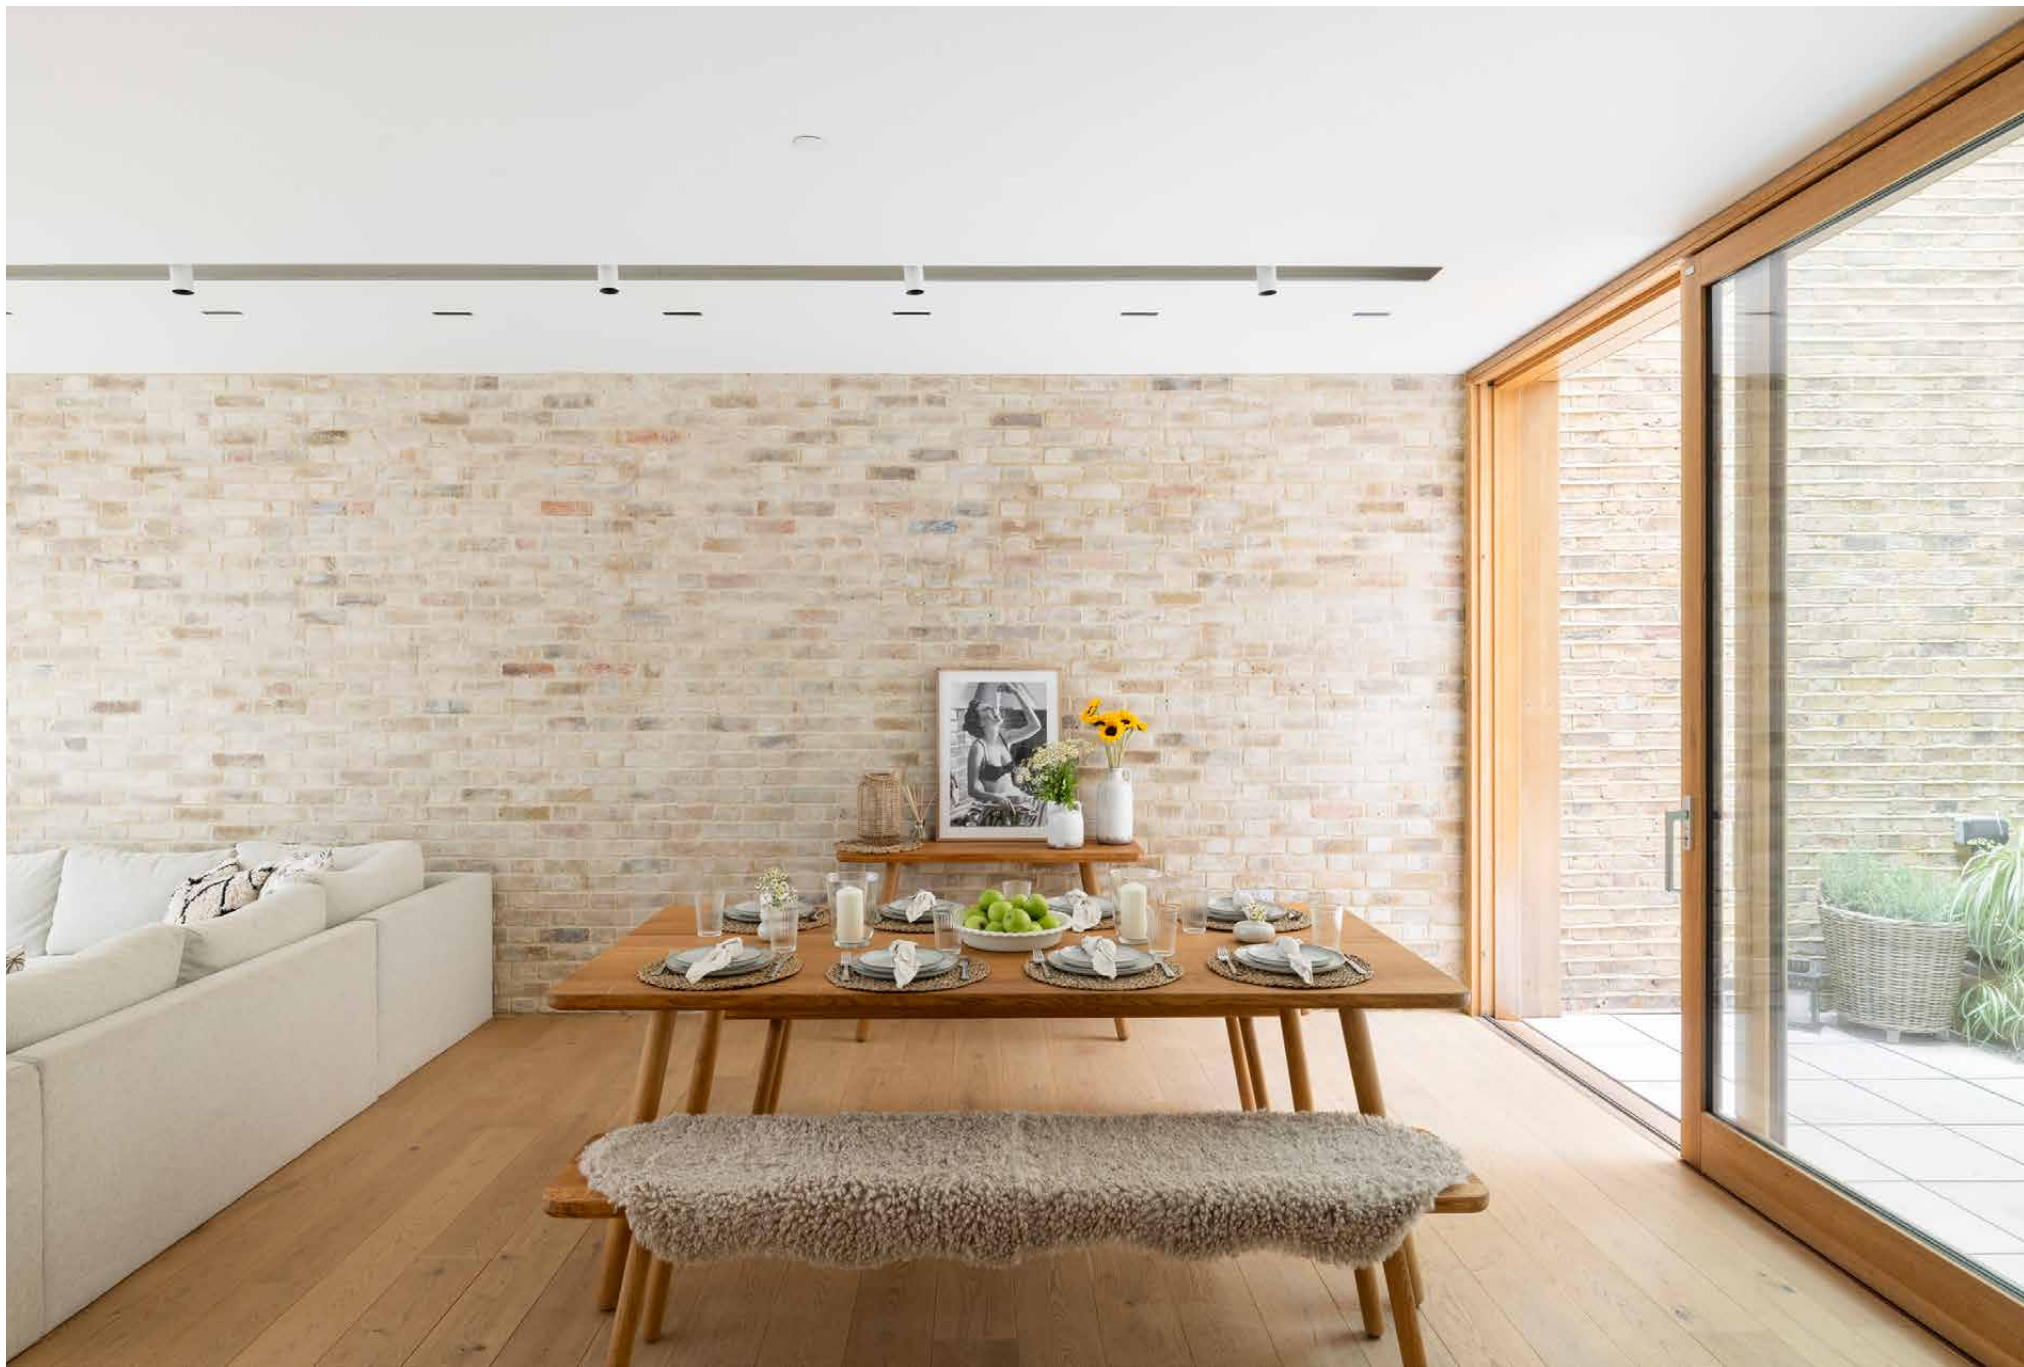









Organic materials flow with a sense of calm into the sleeping quarters. Wood floors and white walls run from room to room, with exposed-brick accents and large windows filling each with natural light.


On the first floor, in the principal suite, full-height windows line the way to a walk-in wardrobe and en suite bathroom where a veined vanity and rainfall shower await. Through sliding doors, a second patio unfolds. A second bedroom on this floor is served by the family bathroom.

A guest suite enjoys the sanctum of the home's top floor. A vaulted panelled ceiling and pale exposed brick nod to the mews' humble past, now a way of emphasising the room's natural light. Custom-built wardrobes line one wall, while an en suite bathroom with a rainfall shower sits behind another.








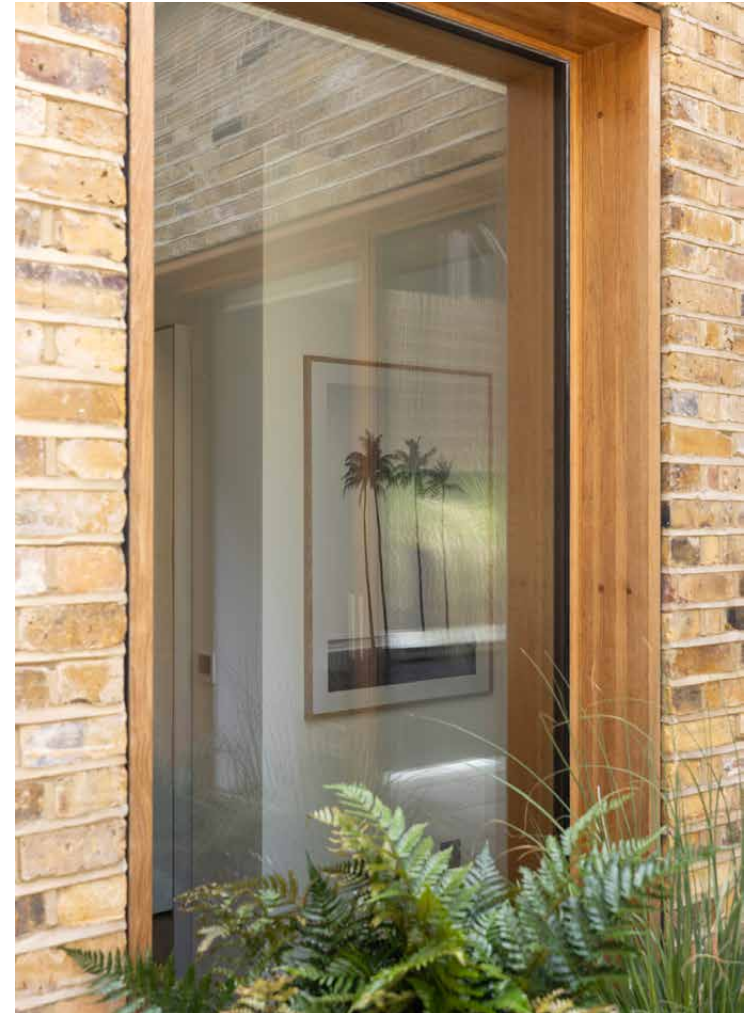










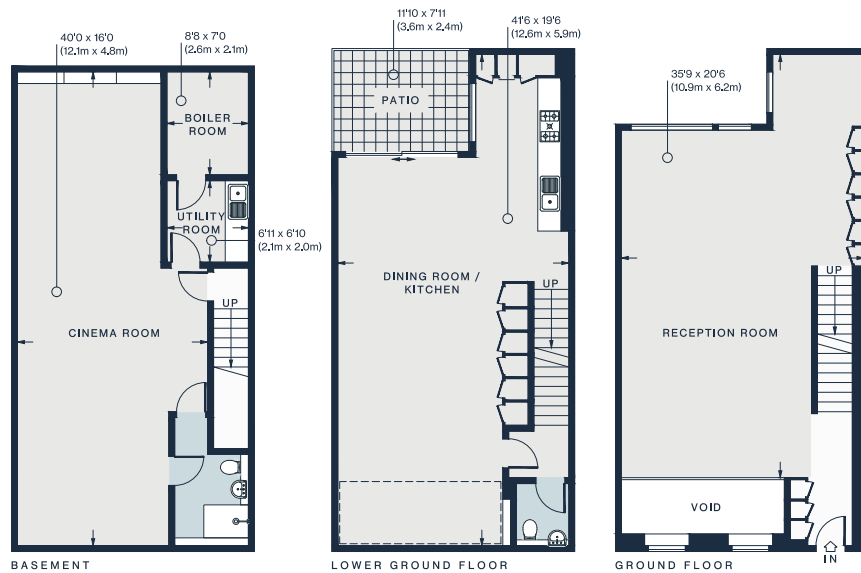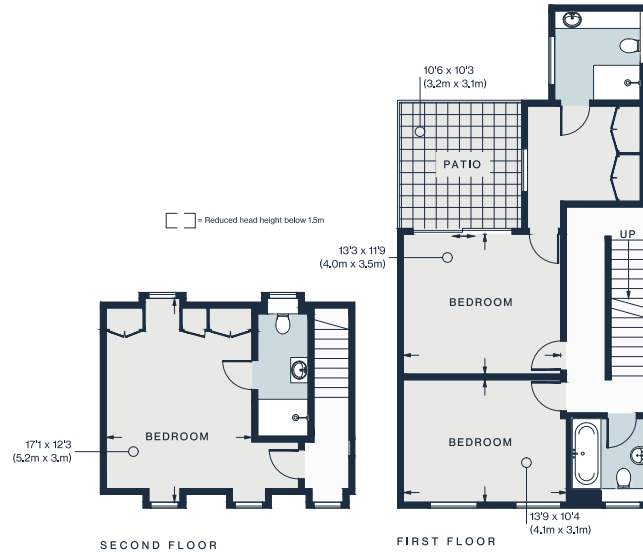


Approx. Gross Internal Area = 3096 sq ft / 287.63 sq m
(Excluding Void)

Floor plans are for illustrative purposes only and not to scale. Compliant with RICS code of measuring practice.
Furniture layouts are indicative only. This property may be furnished, part-furnished or unfurnished. Please refer to your agent for details.
Prepared for Domus Nova. Copyright © All Rights Reserved.

Property Details

Architecture by Gibson Thornley
Open-plan dining room and kitchen
Considered reception room
Cinema room
Principal bedroom suite
Guest bedroom suite
One further bedroom
Two further bathrooms
Utility room
Two patio spaces
City of Westminster

Approx. 3,096 sq ft / 288 sq m
EPC=B
Deposit: £35,700
Council Tax Band: H

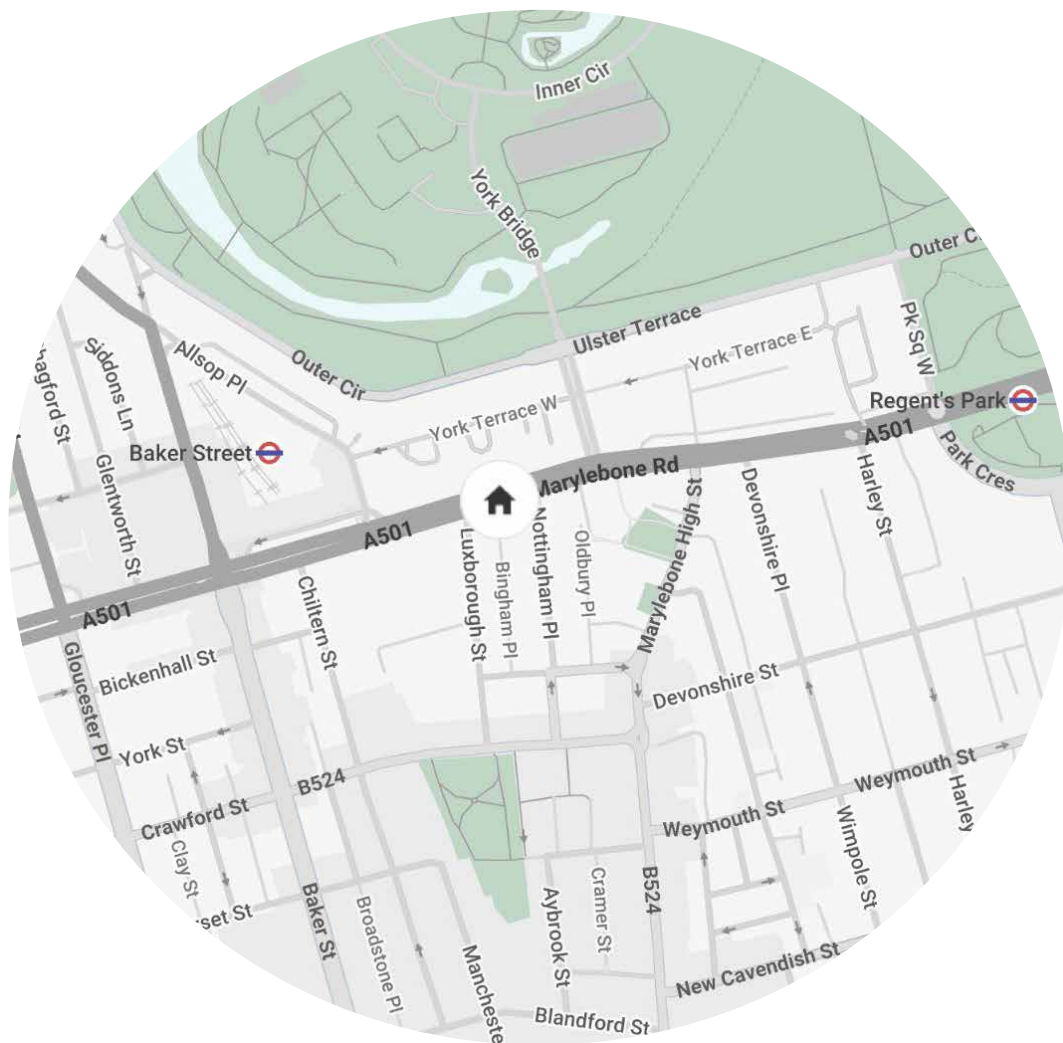

Location

Enjoying a best of both worlds feel, Bingham Place has the tranquil gardens of Regent's Park to one side and the boutique-lined streets of Marylebone to the other. Start the day with a leisurely stroll or jog around Regent's Park, then wander down through Marylebone High Street. Spend weekends browsing the latest selection at Daunt Books, then enjoy Grecian-inspired delights at Opso. Post-lunch, visit the art galleries of Bond Street, just a short walk away. Come evening, book dinner with an art-deco ambiance at Clarette, or sushi at Dinings.

Baker Street – 6 mins (Bakerloo, Circle, Hammersmith & City, Jubilee, Metropolitan)

Who — we are



Forward-thinkers in property, design and culture, we're an estate agency that hits refresh.

Domus Nova was born out of a desire to do things differently; to break the traditional agency model and focus on design-led homes in London and Ibiza, all while delivering the highest levels of personal service.

Our story starts in the nineties when we founded Notting Hill's first boutique agency – and we continue to open the doors to the most remarkable spaces, revealing them to our like-minded community.

We want to help you live better – and believe considered design can do that. That's why we remain committed to building on our legacy, in collaboration with BARNES International, an established agency with a market-leading presence in 22 countries.

Uniting our local insight and curated portfolio with BARNES International's expansive reach, we can facilitate the best opportunities in not only London and Ibiza, but also across Europe, the US and further afield – whether that's a château in the South of France, a penthouse in New York, or a chalet in the Swiss Alps.



DOMUS NOVA

Specialising in London
and Ibiza's design-led homes

Let's talk
020 7727 1717
lettings@domusnova.com

The property particulars are a guide not statements. Descriptions, photographs, and plans are for guidance and should be checked by the prospective tenant. The Property is offered "subject to contract and references". No warranties, representations, or Tenancy is given by Domus Nova. Expenses incurred by a prospective tenant will not be reimbursed if the Landlord withdraws prior to the Tenancy Agreement being signed, dated and exchanged and cleared funds received. Furniture and other items shown in a property at viewing may belong to a current tenant. The prospective tenant should verify in writing which fixtures and fittings forms part of the Tenancy. Our full lettings disclaimer together with trading names and our [Privacy Policy](#) is shown on our website

© 2025 Domus Nova in partnership with BARNES International. All rights reserved.

In partnership with
BARNES
INTERNATIONAL REALTY