

DOMUS NOVA



Delancey Street NW1


£15,000 p/w - Long let




Once the studio of comedy troupe Monty Python, now an impressive four-bedroom home for rent, this unique lateral space offers a slice of British cultural heritage.

Purpose-built in the 1980s, Milkwood Studios was originally used to produce and edit sketches from the acclaimed TV series Monty Python's Flying Circus. Today, its creative roots have been rechannelled into a three-floor family home where impactful lateral living spaces continue to spark imagination and originality. First converted into a residential property a decade ago, more recently architects Powell Tuck Associates and interior designer Marianne Tiegen have further transformed the impressive framework, introducing additional daylight and a greater feeling of openness.

A sense of privacy prevails from the outset. Set behind a gated entrance that separates the property from its covered carport, a silver birch tree-lined path leads the way to a peaceful internal courtyard garden and a glass-clad hallway from which the living quarters unfold.

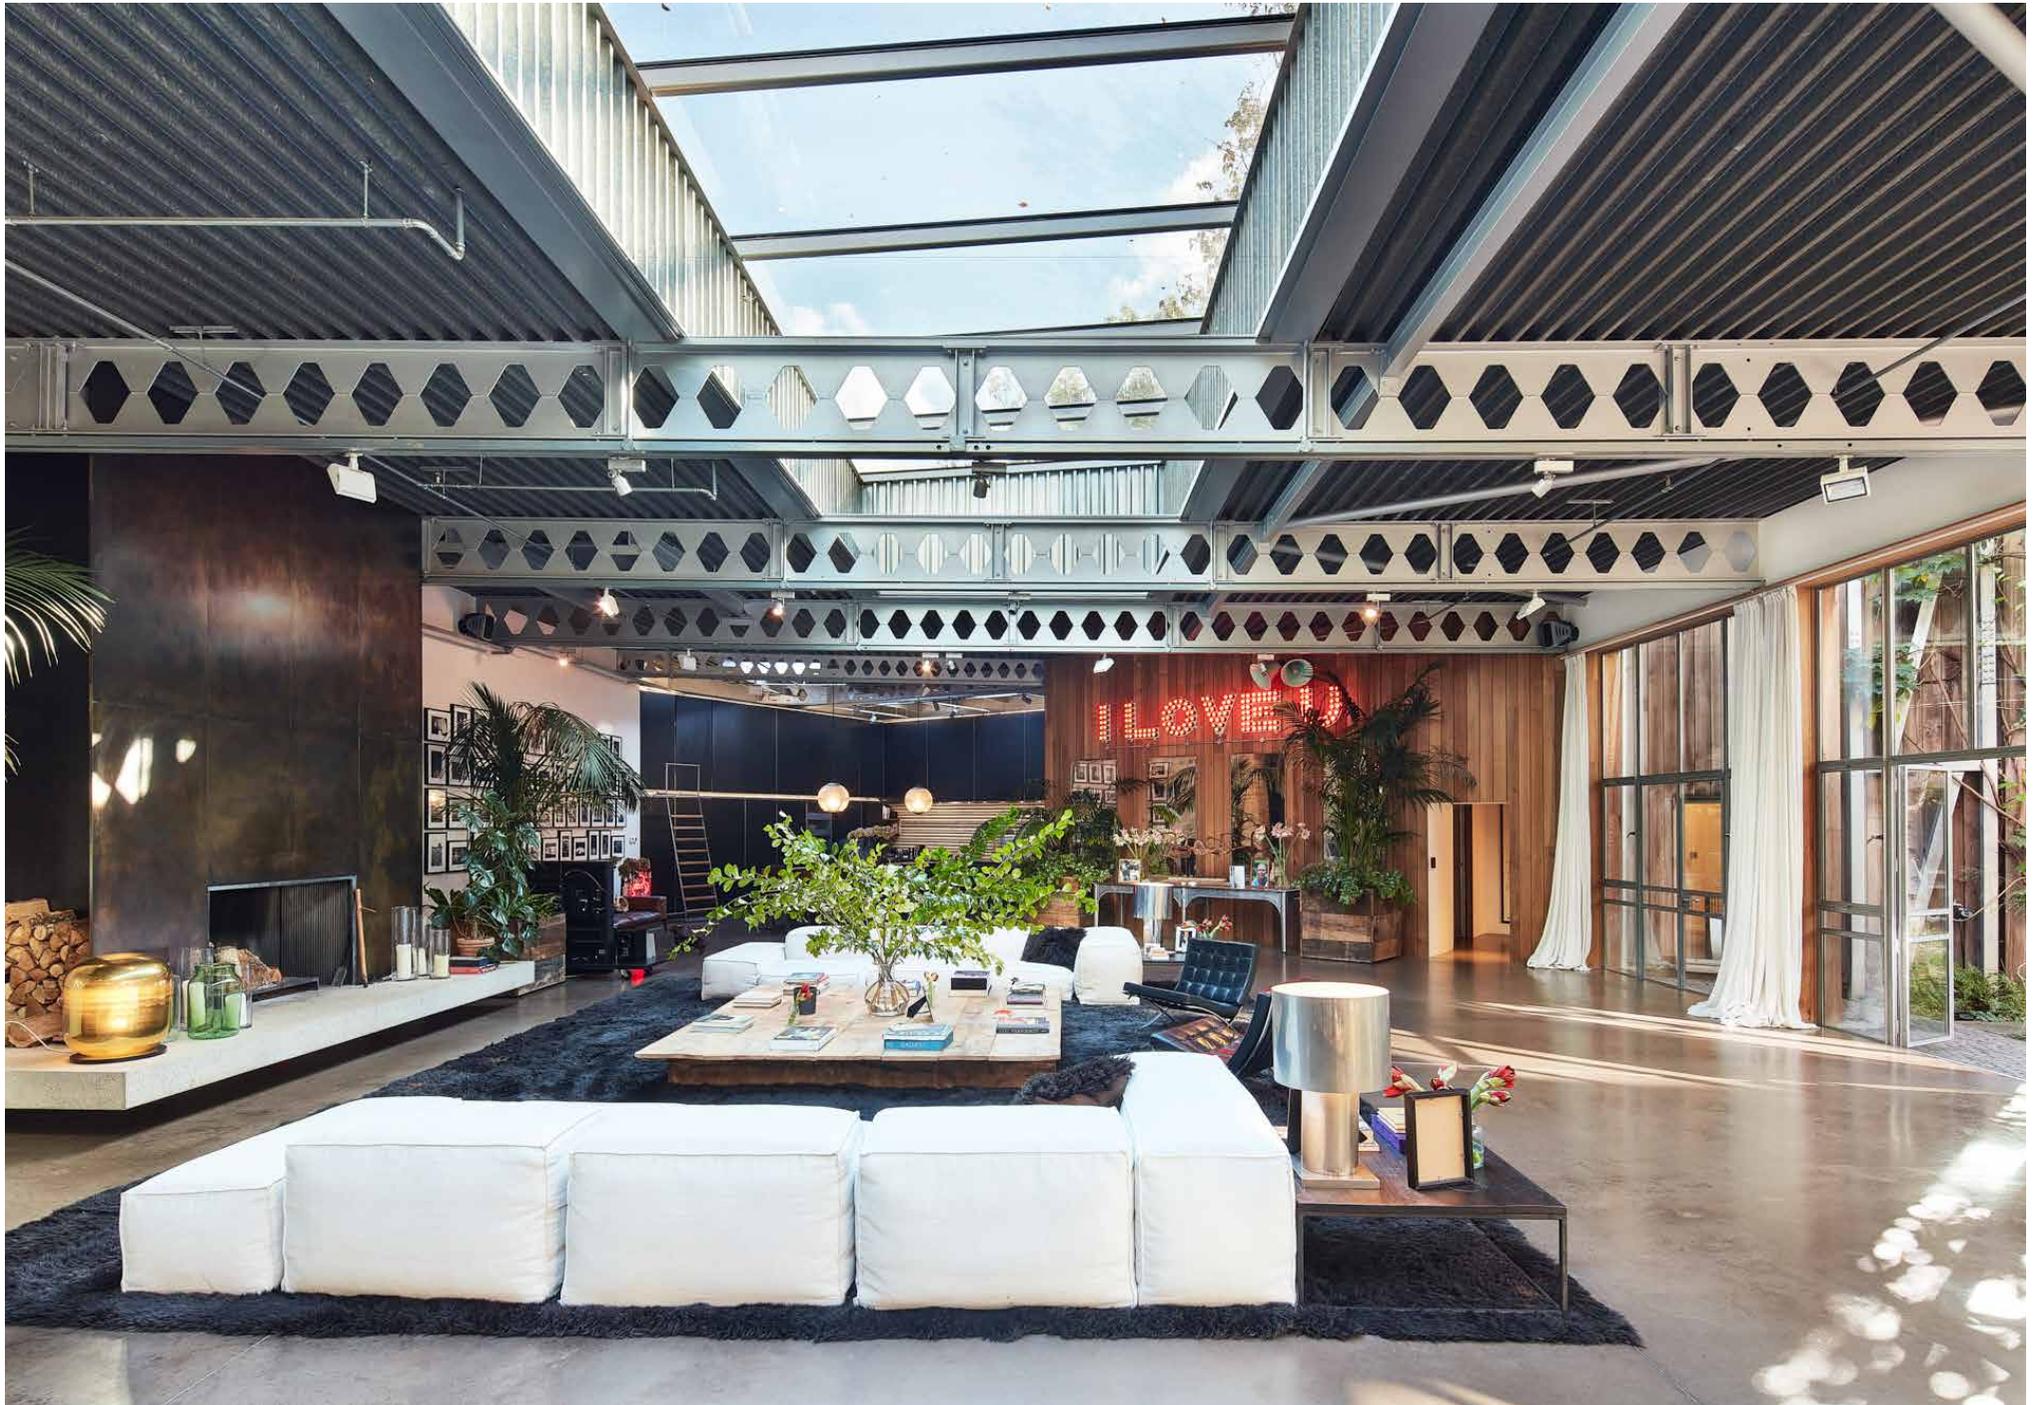



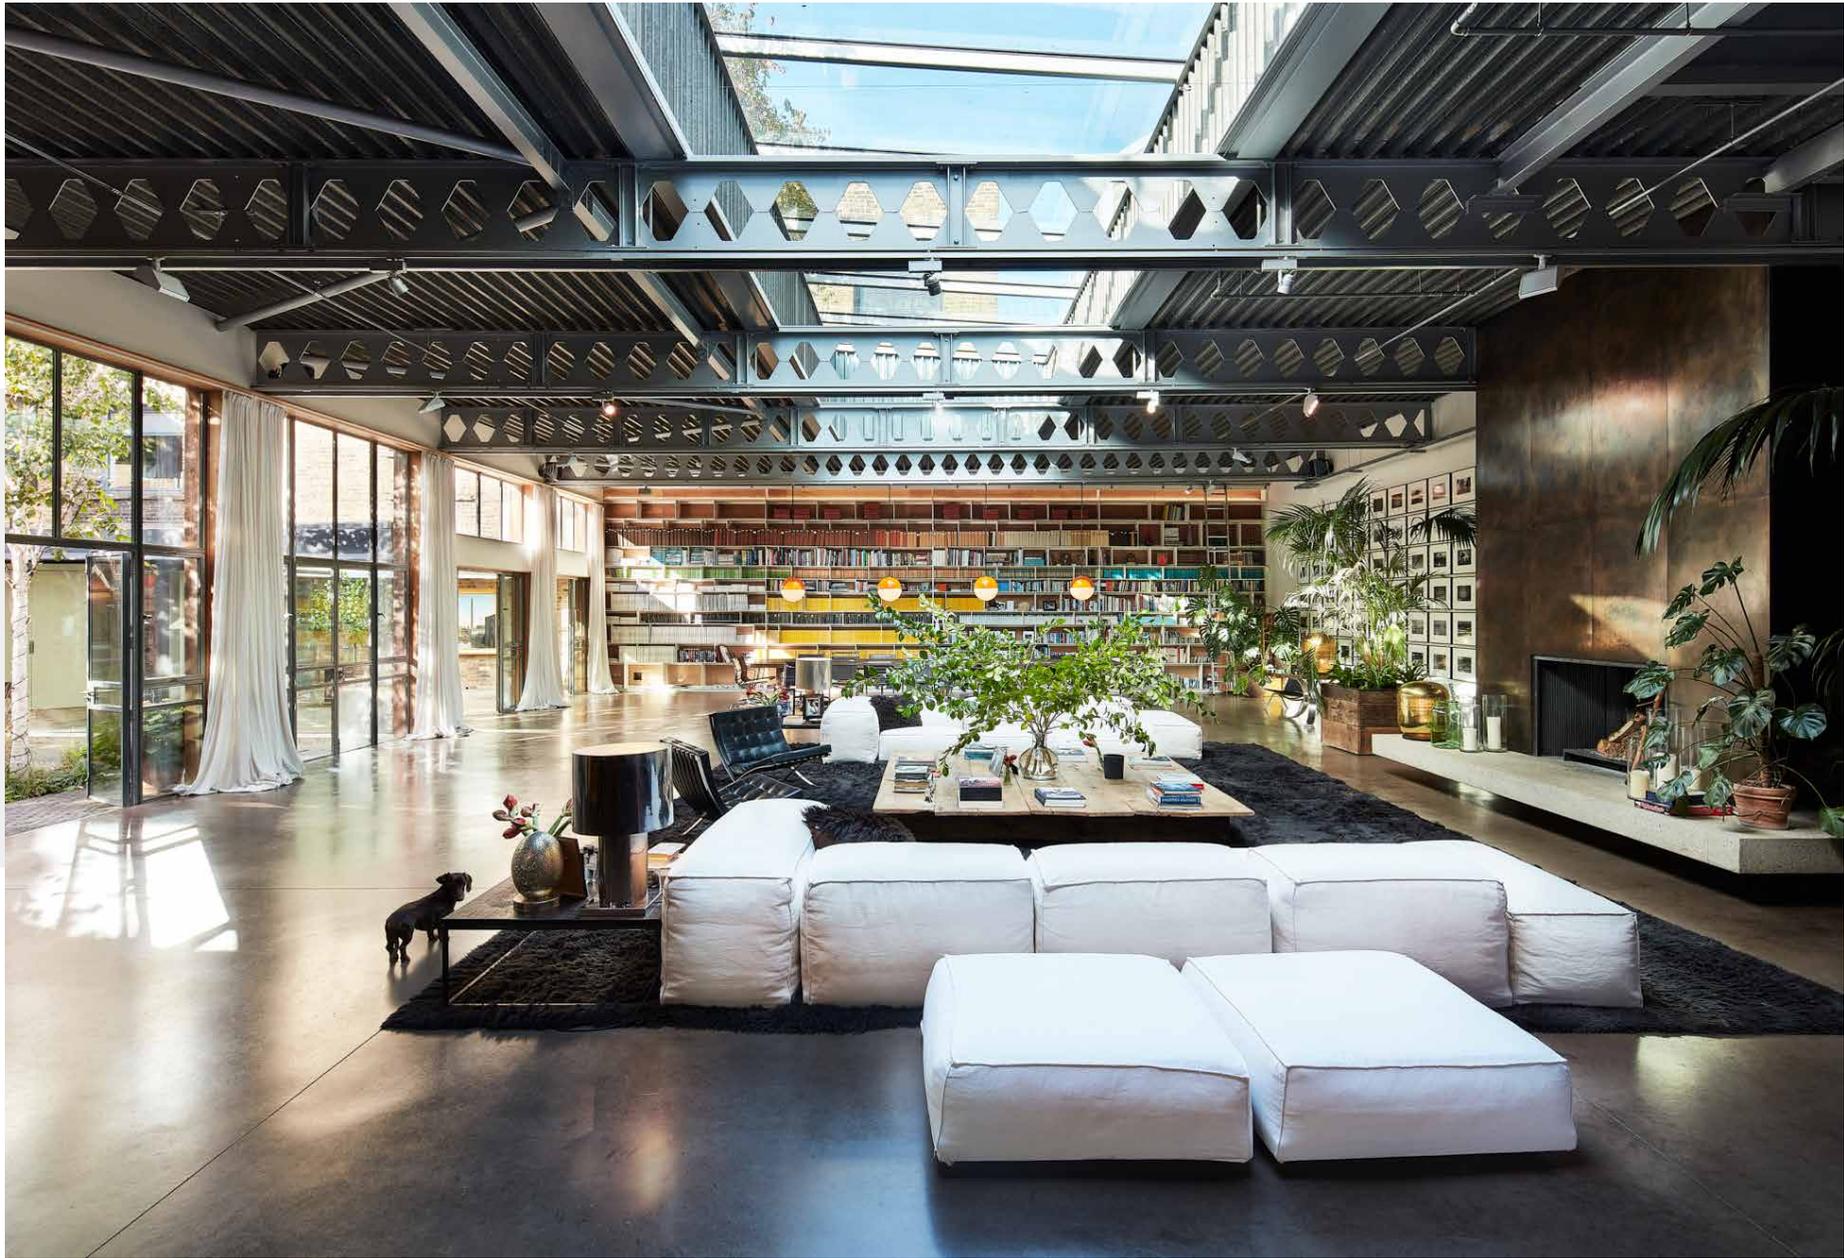


A staggering 4,000 square foot studio space plays a starring role in everyday life. Encompassing a floor-to-ceiling library as well as a kitchen, living and dining room, its expansive footprint is tied together with a palette of industrial materials.

Polished concrete floors are complemented by a corrugated metal roof and exposed girders, while a central skylight and soaring, steel-framed glass doors usher in an abundance of natural light to soften the effect.






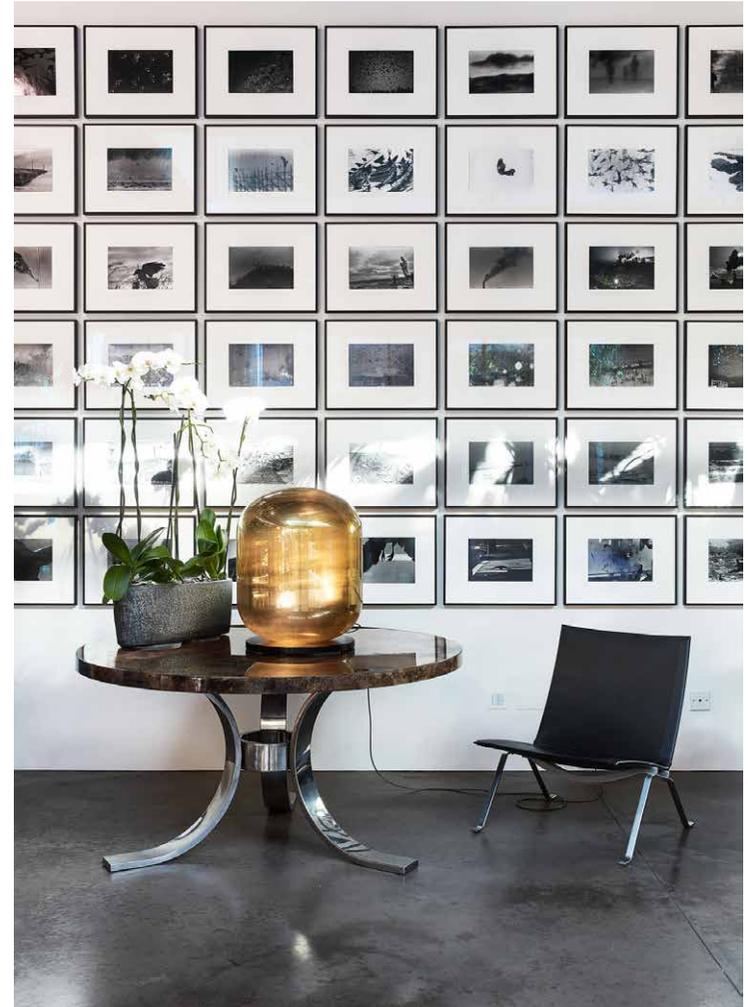



To one side, an 18-seater wooden dining table is surrounded by leather cantilever chairs by Mart Stam and Marcel Breuer, setting in motion a mid-century aesthetic. This flows into a central seating area where a pair of white tuxedo sofas are arranged around a statement burnished fireplace that adds warmth to the expanse.

Finally, at the far end of the room, the kitchen has a restaurant quality finish. A row of sleek double-height cupboards are accessed via a sliding ladder, offering unending storage options. The culinary station is just as considered – wrapped in stainless steel, it features a double Wolf oven and a butcher's block-style table for 10. To one side, a convenient utility room conceals the nuts and bolts.

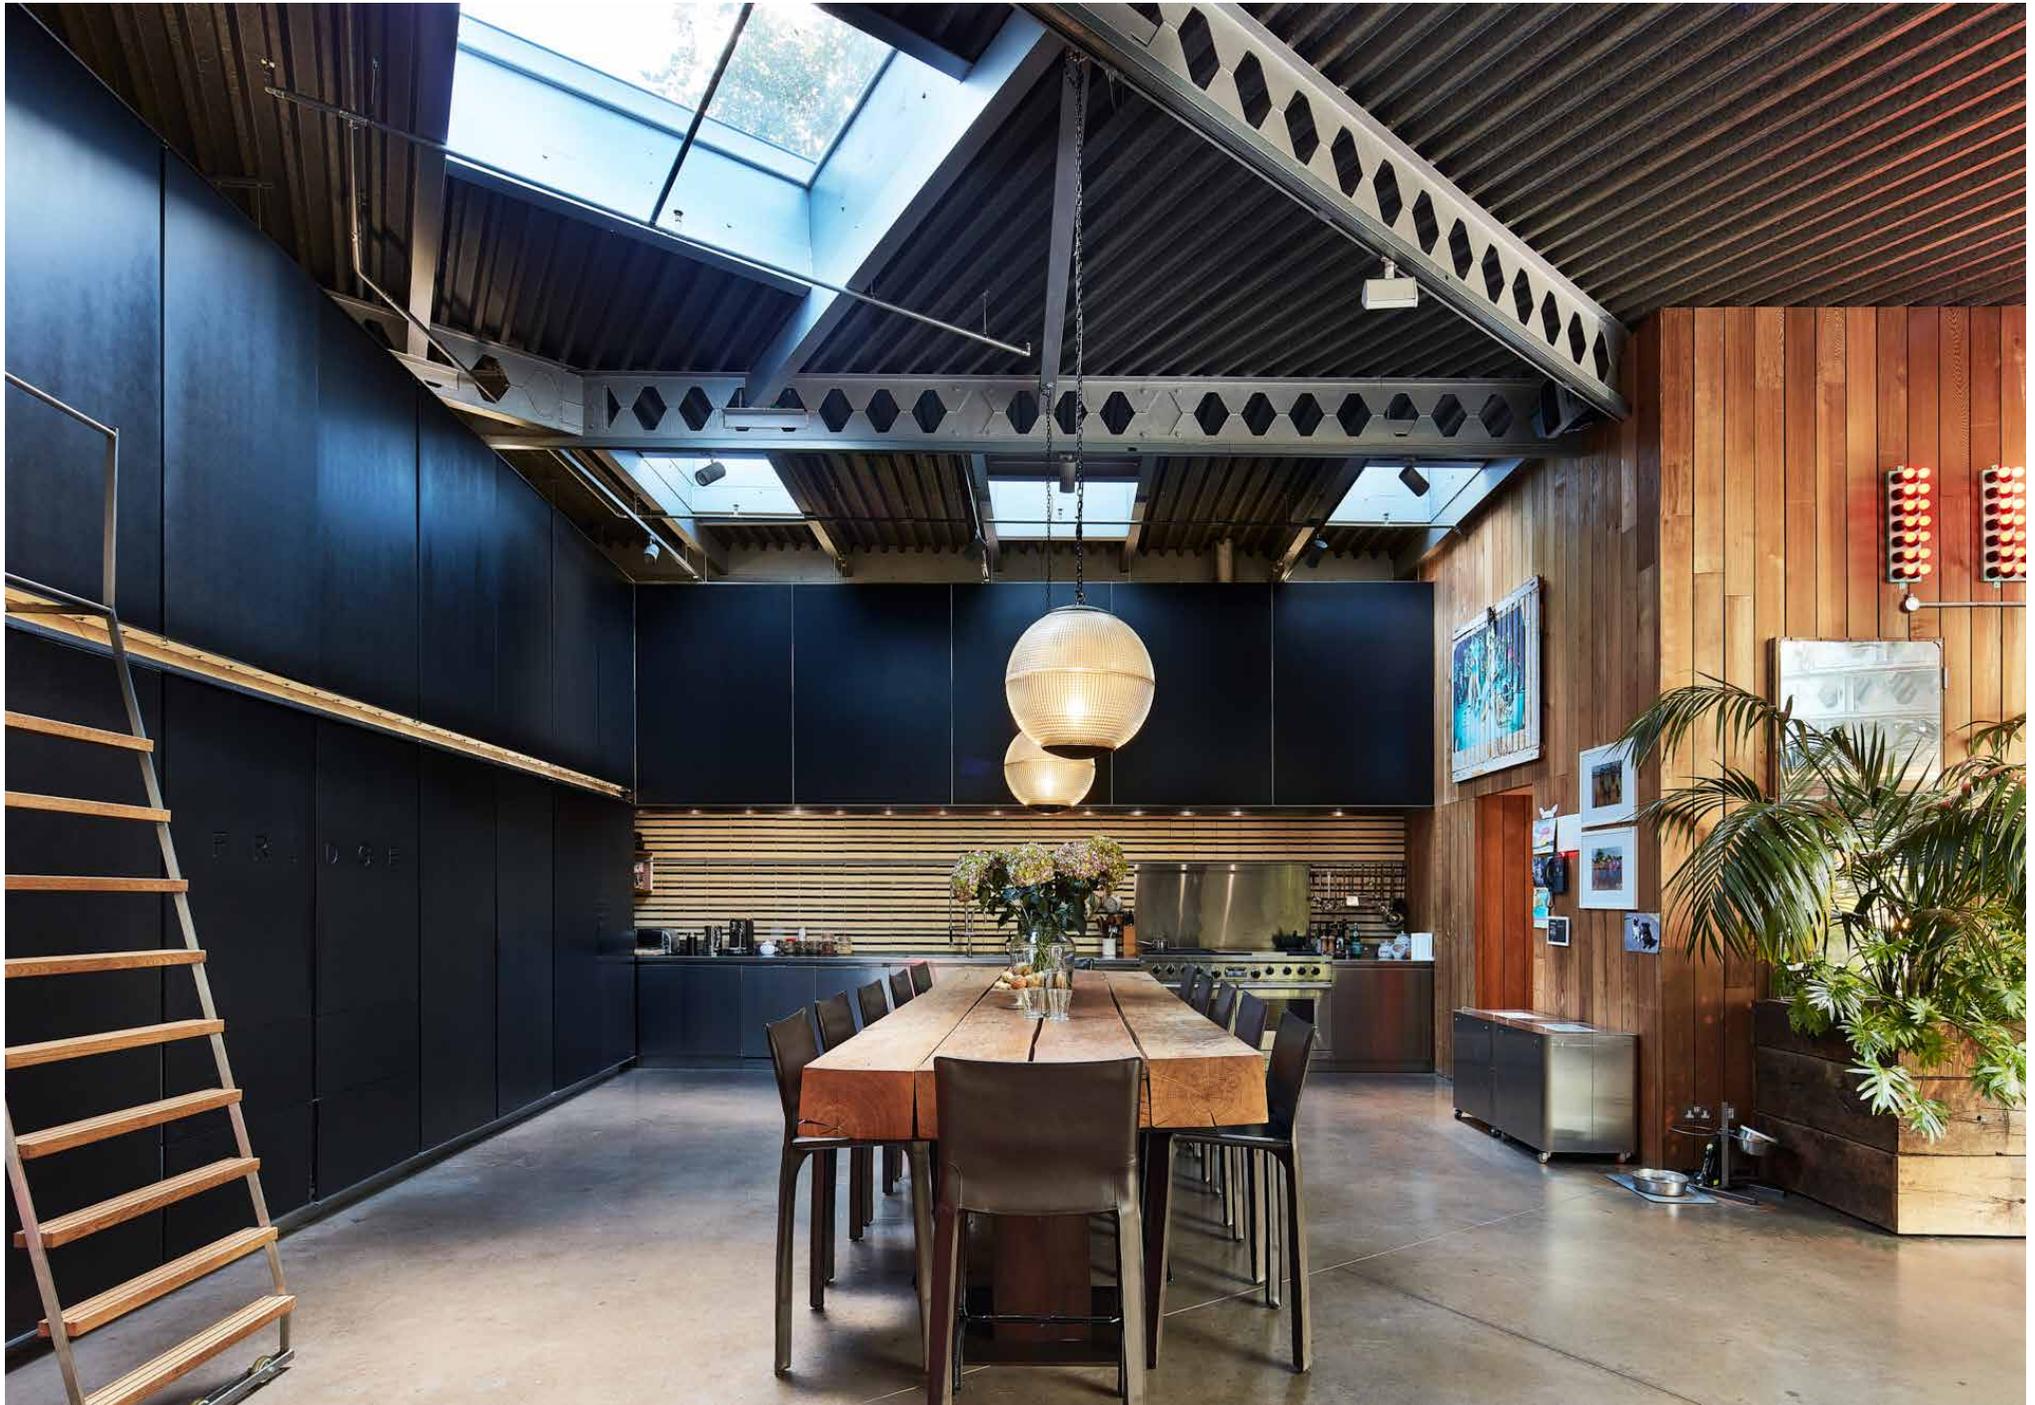





True to the building's entertainment roots, this floor also compromises a cinema and a games room, together with a second, more intimate reception room and a well-equipped gym, meaning all eventualities are catered for.

Bedrooms are arranged over three levels. On the first floor, the principal is conducive to rest and relaxation. Outlining a vaulted ceiling, black steel girders and exposed wooden struts accentuate the generous double-height proportions of the space, while a separate dressing room ensures everything has its place. A roof light dials up the sense of brightness in the adjoining bathroom, complete with a walk-in shower, freestanding bathtub and light stone finishes.



Also on this floor, an all-white guest bedroom is served by a dramatic, charcoal black bathroom where dark walls and wooden floors bring a moodier atmosphere. Above, a conservatory room doubles as a bright bedroom. From here, access an expansive roof terrace finished with leafy planting – an unexpected urban oasis in North London.











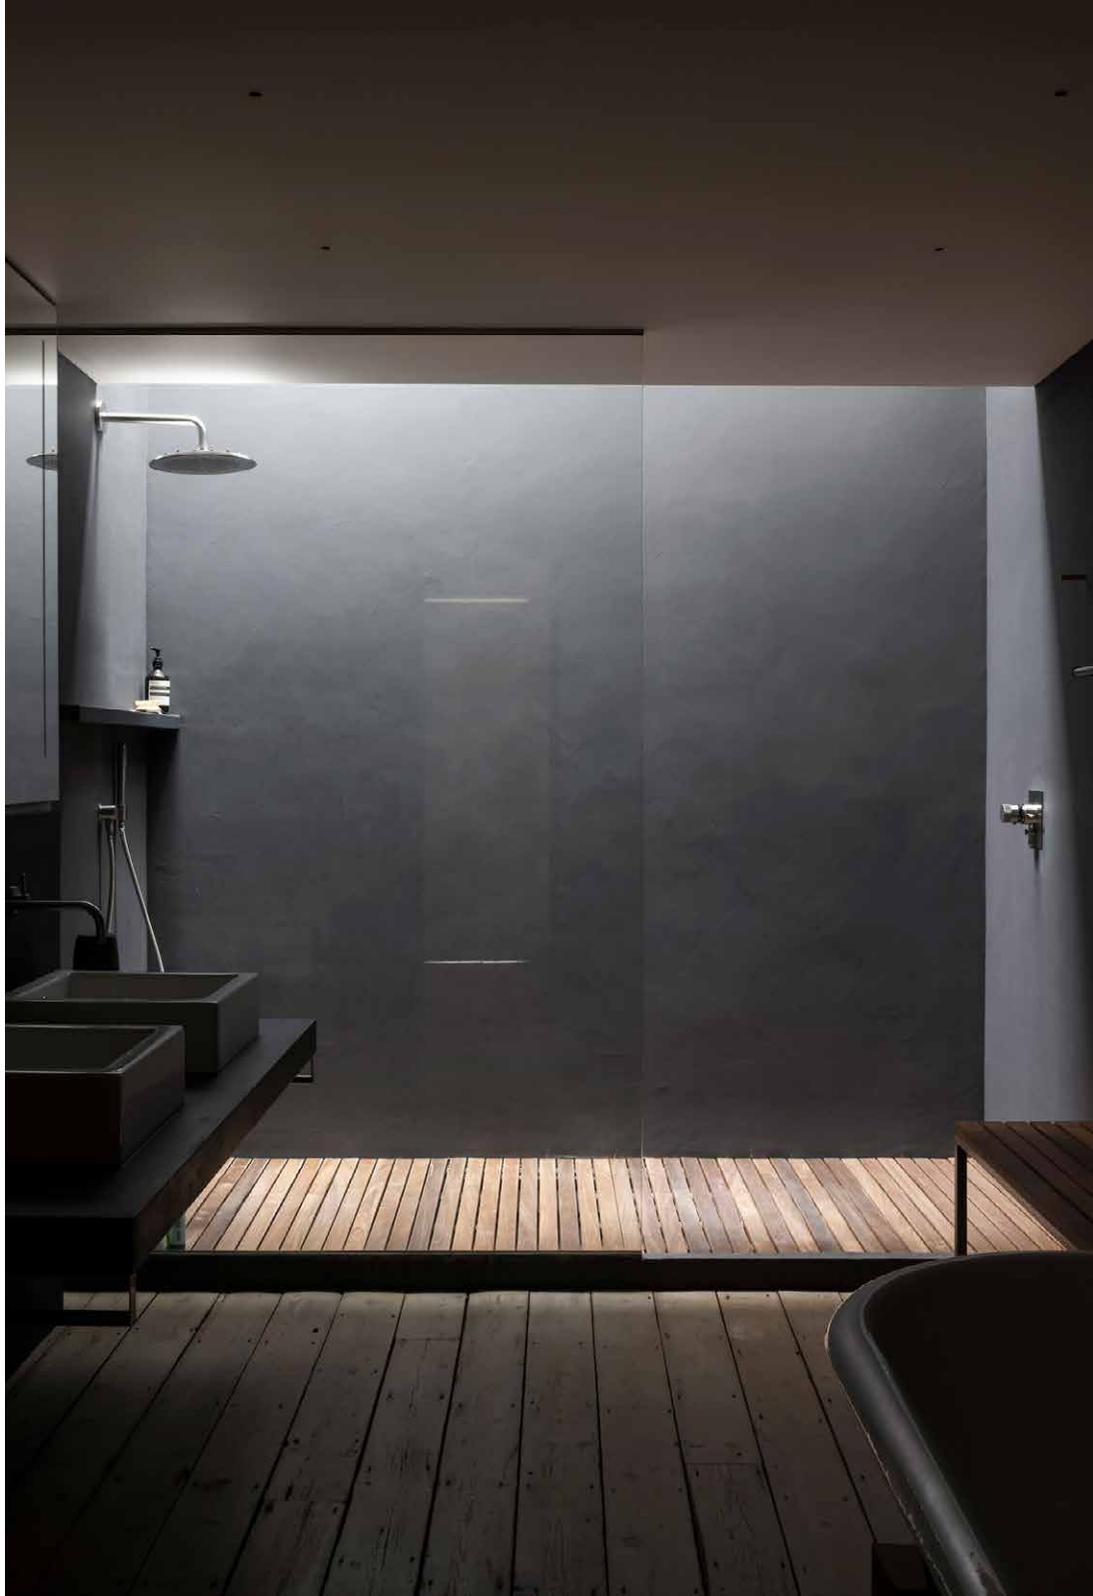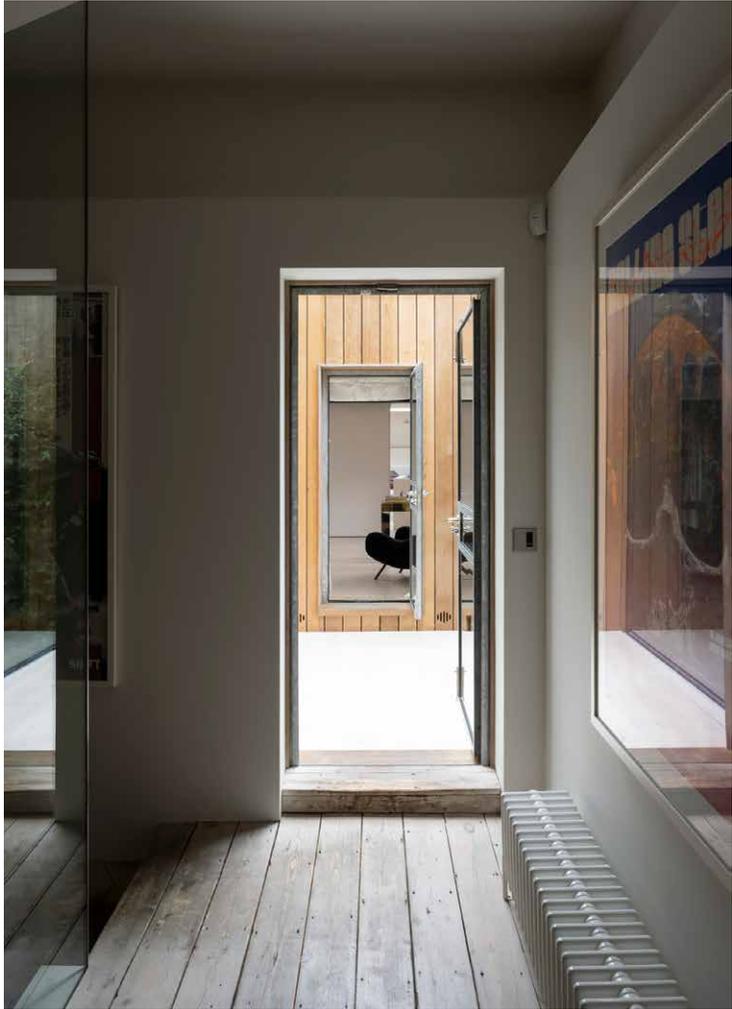



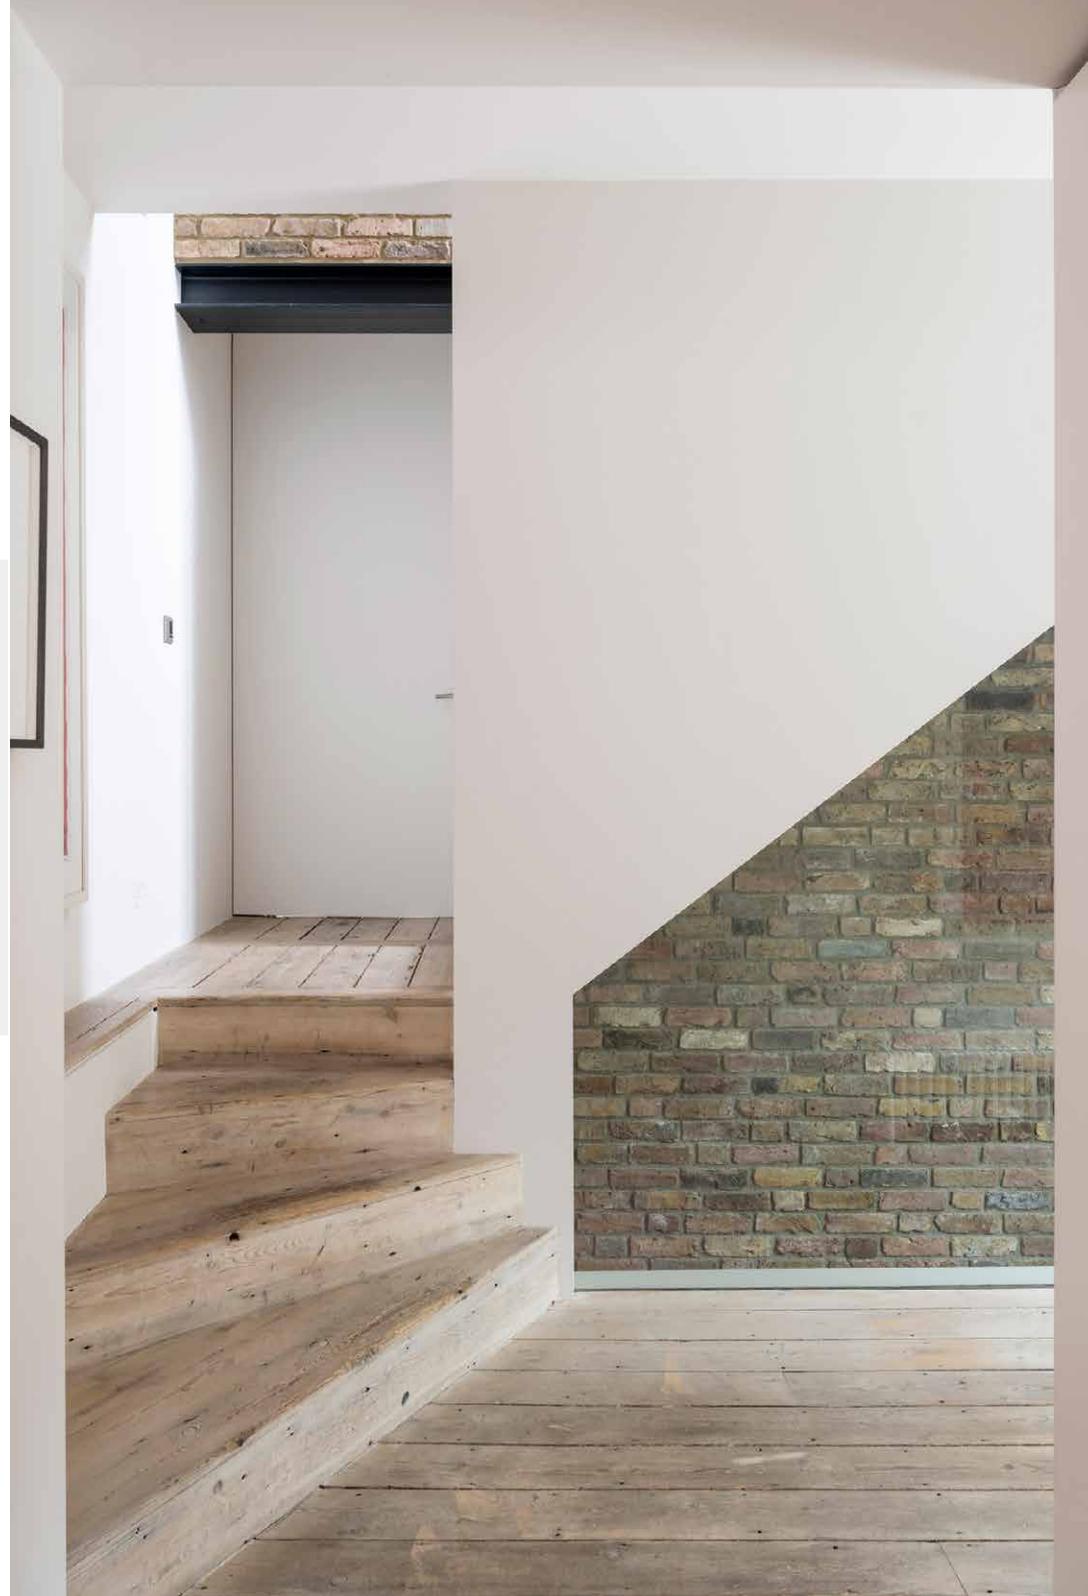

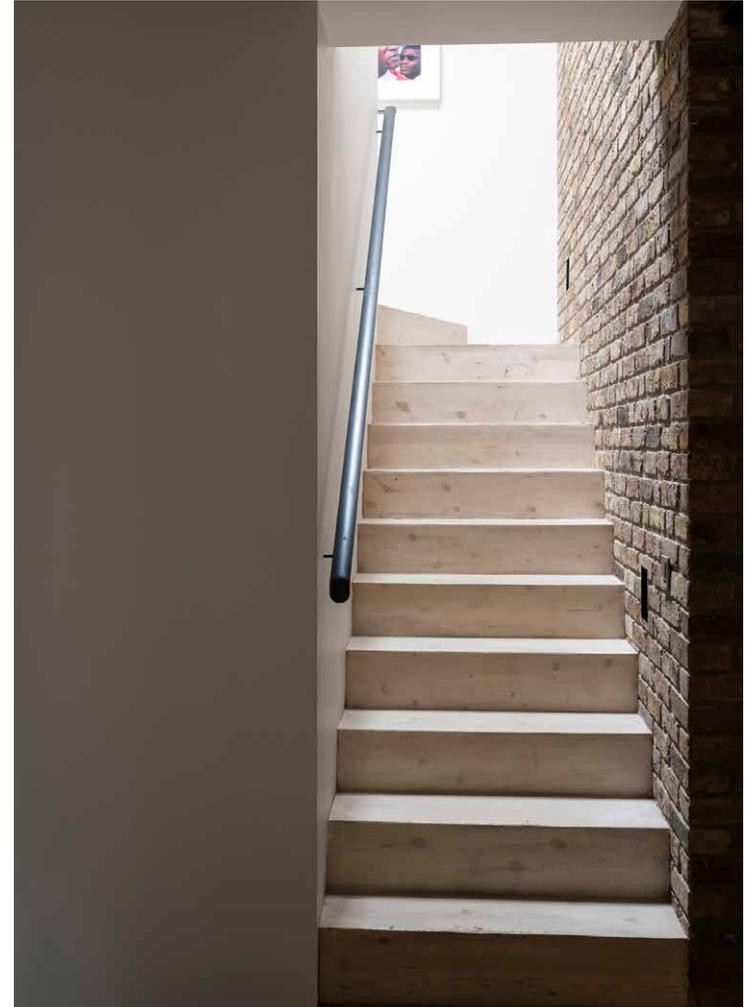











“

A staggering 4,000 square foot studio space plays a starring role in everyday life. Encompassing a library, kitchen, living and dining room, its expansive footprint is tied together with a palette of industrial materials

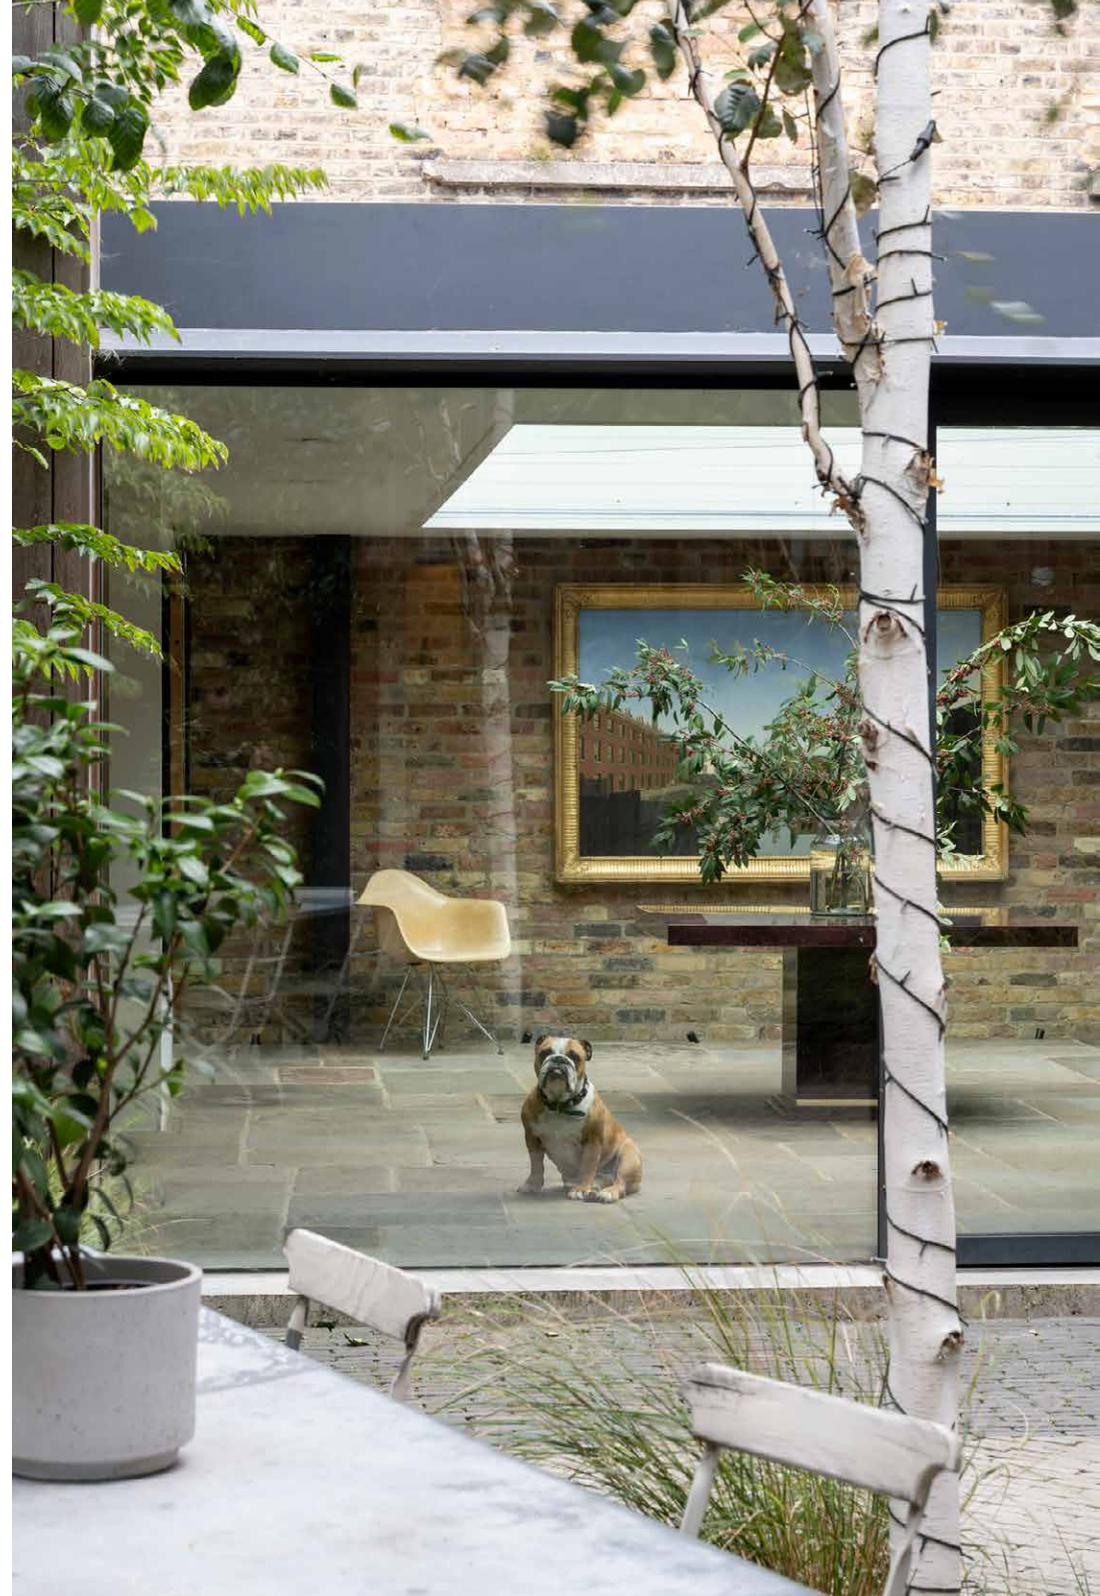

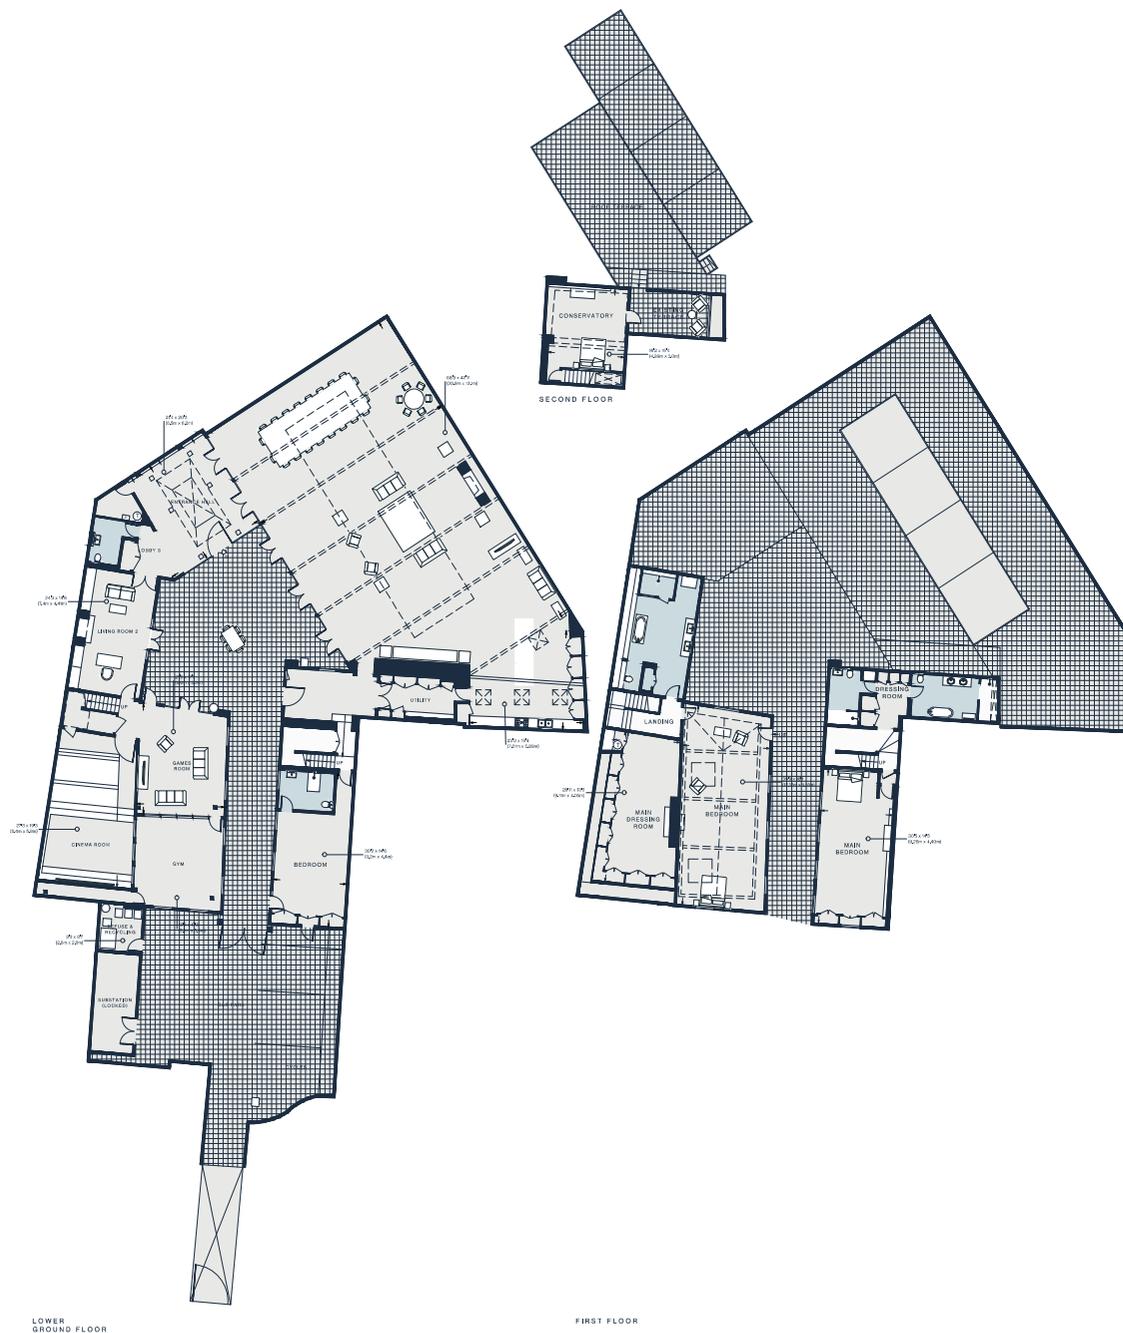


Property Details

Architecture by Powell Tuck Associates
 4,000 square foot, double-height living space and kitchen
 Second reception room
 Principal bedroom and dressing room
 Guest bedroom suite
 Two further bedrooms
 Two further bathrooms
 Cloakroom
 Home cinema
 Games room
 Gym
 Central courtyard garden and roof terrace
 Covered carport
 London Borough of Camden

Approx 9,742 sq ft / 905.1 sq m
 Council Tax Band - H
 Deposit Payable - £90,000

Approx. Gross Internal Area = 9,742 sq ft / 905.1 sq m

Floor plans are for illustrative purposes only and not to scale. Compliant with RICS code of measuring practice.
 Furniture layouts are indicative only. This property may be furnished, part-furnished or unfurnished. Please refer to your agent for details.

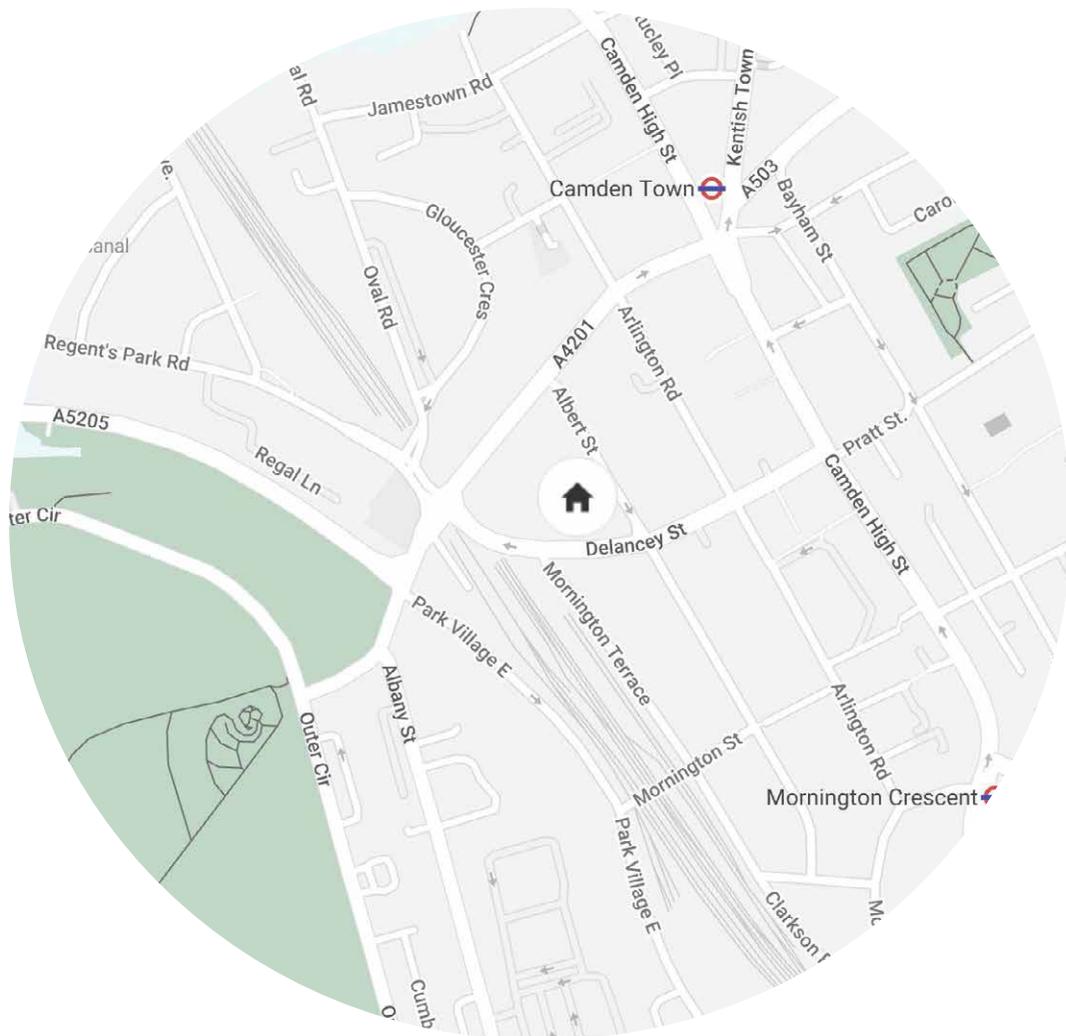

Location

In walking distance of both Camden High Street and Regent's Park Road, Delancey Street offers a springboard to the throng of independent shops, cafes and restaurants of nearby Primrose Hill. The views from the summit of the namesake hilltop park – one of six protected viewpoints in London – are worth the climb. Pick up refreshments from Melrose & Morgan along the way, or refuel with brunch at Greenberry. Slightly closer to home, Regent's Park is moments from your front door – start the day with a jog around the boating lake. Dining options are plentiful here; for laid back evenings, there's The Engineer – or try LEMONIA or Odette's for special occasions.

Camden Town - 6 mins

Specialising in London
and Ibiza's design-led homes

Let's talk
020 7727 1717
lettings@domusnova.com
domusnova.com

The property particulars are a guide not statements. Descriptions, photographs, and plans are for guidance and should be checked by the prospective tenant. The Property is offered "subject to contract and references". No warranties, representations, or Tenancy is given by Domus Nova. Expenses incurred by a prospective tenant will not be reimbursed if the Landlord withdraws prior to the Tenancy Agreement being signed, dated and exchanged and cleared funds received. Furniture and other items shown in a property at viewing may belong to a current tenant. The prospective tenant should verify in writing which fixtures and fittings forms part of the Tenancy. Our full lettings disclaimer together with trading names and our [Privacy Policy](#) is shown on our website