


DOMUS NOVA




Cumberland Terrace
£10,950 p/w - Long Let

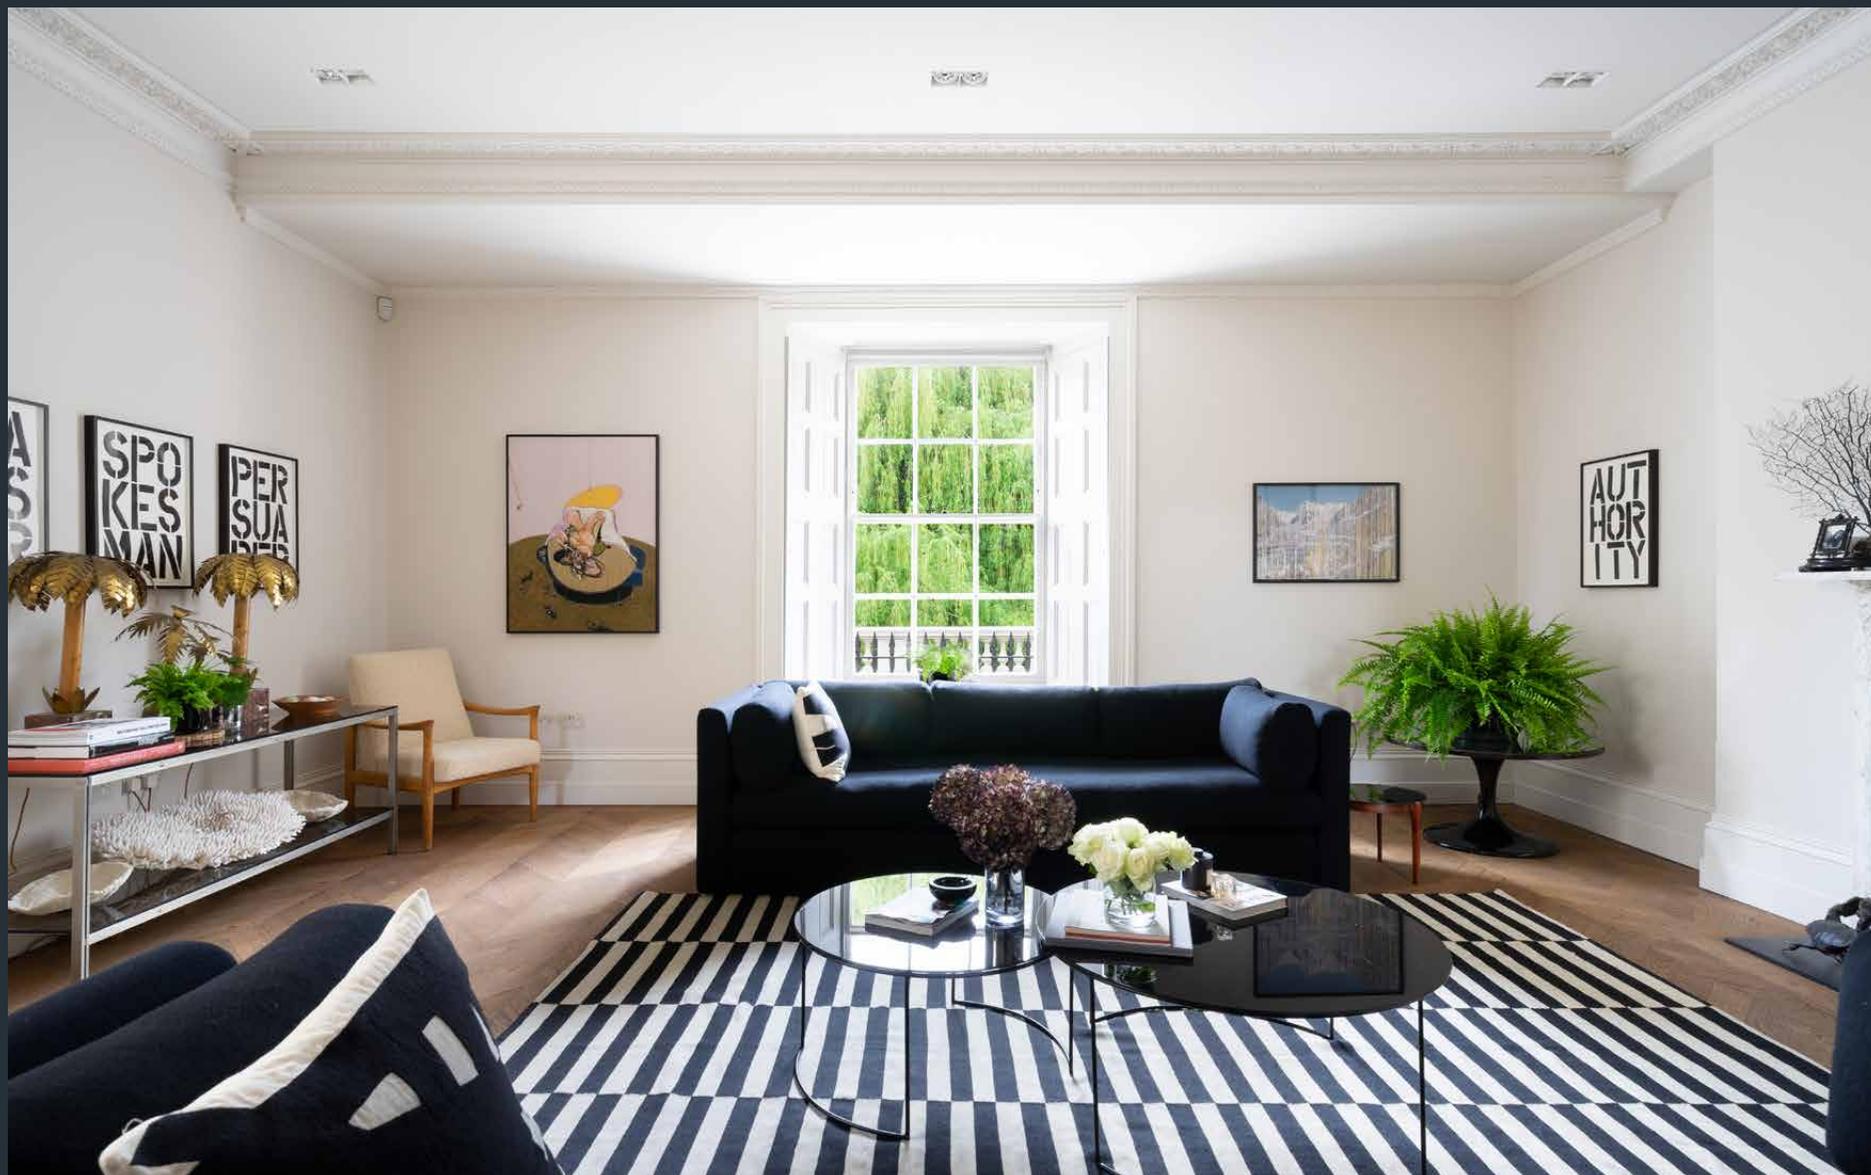

Situated directly next to the beautiful Regents Park and spanning five generous floors is this five-bedroom home.

The interiors throughout are eclectic, chic, contemporary and indulgent, all at the same time. Step into any of the three reception rooms, where you find incredible features such as cornicing, marble fireplaces, and incredible sash windows providing copious amounts of natural light, which reflect delightfully against the neutral decor.



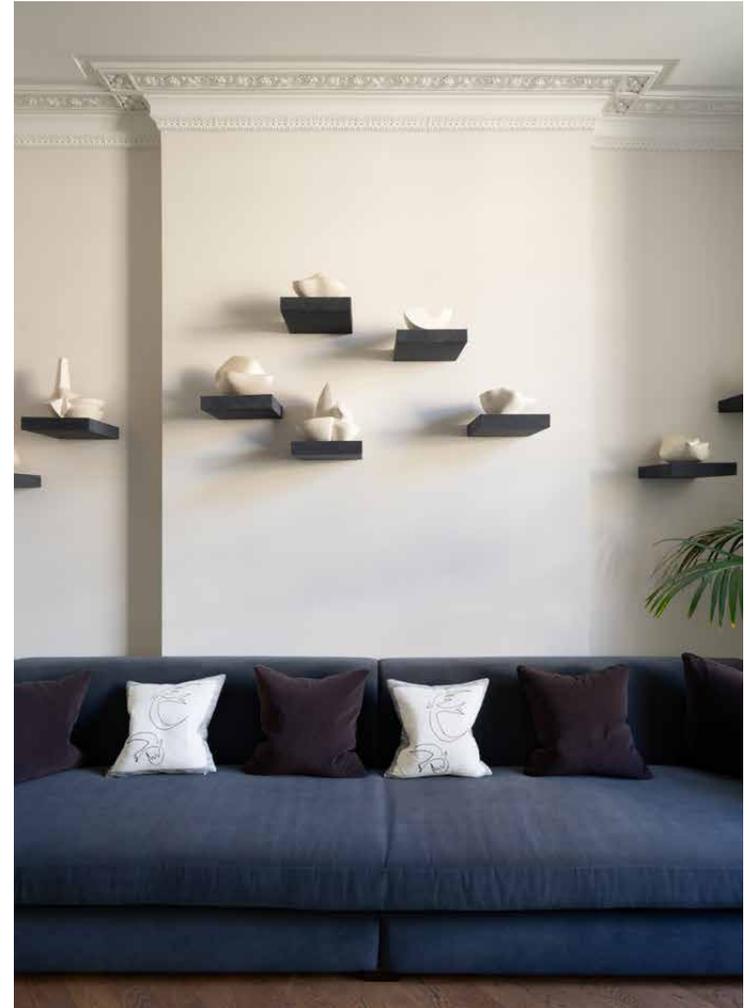

The kitchen provides both elegance and style, showcasing marble surfaces, polished wood floors, modish lighting and integrated appliances, the perfect place to provide either tranquillity or entertainment. The dining table is highlighted by an impressive skylight, the ultimate place to host an epic dinner party.












Fitted with ample storage space and accompanied by both a dressing room and en-suite bathroom, the master bedroom is the perfect hub for relaxation. Additionally, there are four further bedrooms, which provide comfort and clutter-free spaces, as well as another three bathrooms. Taking this home to the next level and making it complete is the wine cellar, located on the lower ground floor.

This property truly is spectacular.

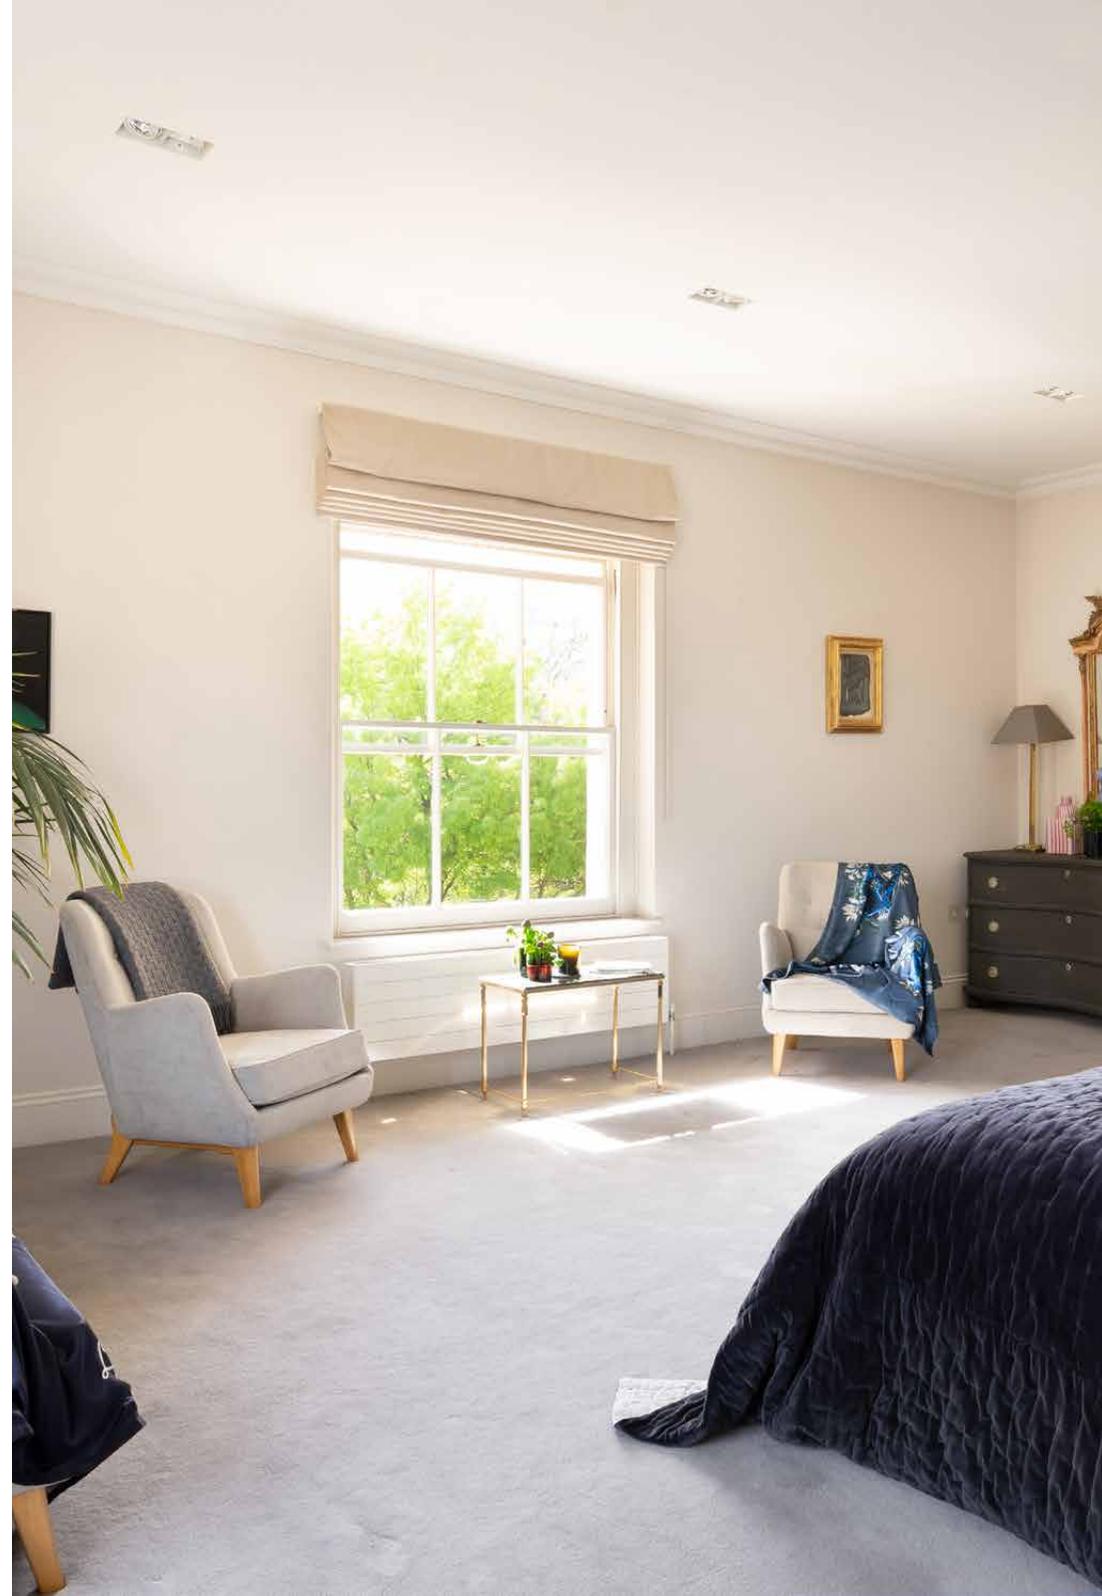
















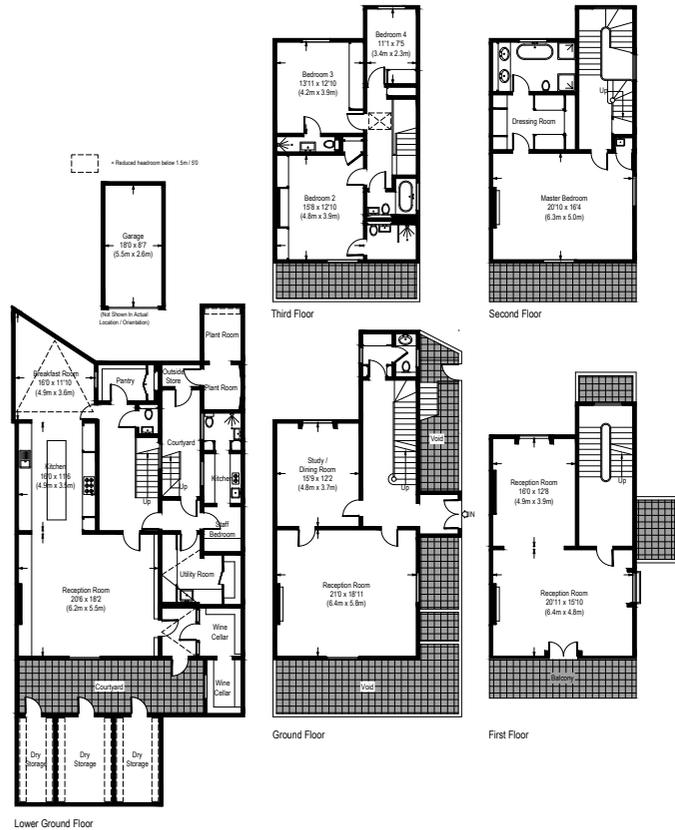

Approximate Gross Internal Area (Including Garage / Dry Storage /
Excluding Reduced Headroom / Courtyard)
4811 Sq.Ft. / 447 Sq.M.


Approximate Gross Internal Area (Including Garage / Dry Storage /
Reduced Headroom / Excluding Courtyard)
4905 Sq.Ft. / 455.7 Sq.M.

Floor Plans are for illustrative purposes only and not to scale.
Compliant with RICS code of measuring practice.

Property Details

- Three generous open-plan reception rooms
- Wonderfully modern kitchen
- Dining room
- Master bedroom with en-suite
- Four further bedrooms
- Two further bathrooms
- Wine cellar
- Utility room
- Borough of Camden

Approx. 4,811 sq ft / 447 sq m. EPC exempt

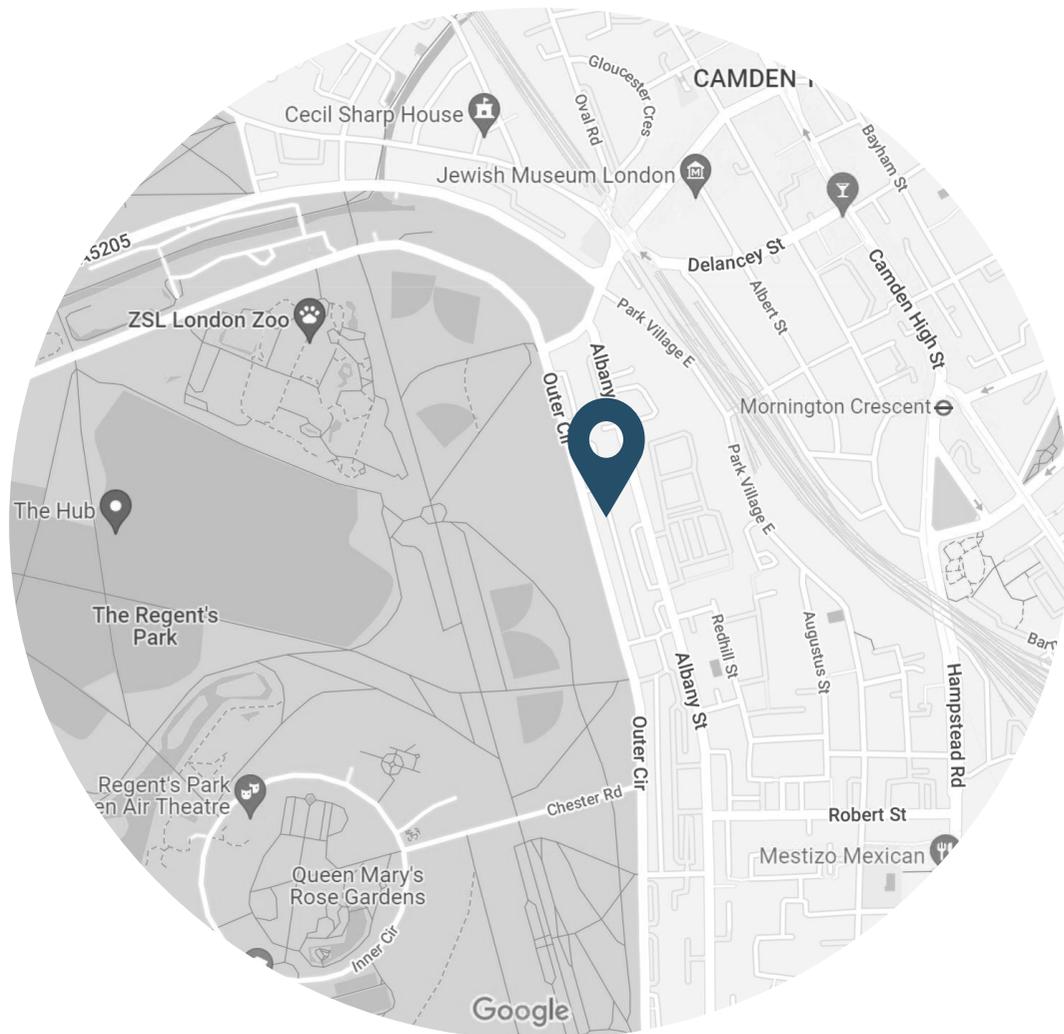

Location

Cumberland Terrace is placed perfectly for long strolls in the wonderful open green spaces of Regent's Park, which is also the home to various gardens and playgrounds, in addition to London Zoo. Explore what the area has to offer, with amenities and shops close by. Mornington Crescent Underground Station [Northern Line] is located a short distance away.

Specialising in London
and Ibiza's design-led homes.

Let's talk
020 7727 1717
lettings@domusnova.com
domusnova.com