

DOMUS NOVA



Hewer Street W10
£2,500,000








Reimagined with a minimalist air, this three-bedroom duplex for sale draws upon its industrial heritage.

Past its characterful exterior, an entrance lined in tongue-and-groove panelling makes for an uplifting welcome to Hewer Street. Up to the home's social heart, striking architectural elements are softened by an open-plan setting and organic textiles. Infused with natural light, a vaulted glass roof lends an impressive sense of space. To one end, a porthole window makes for a picturesque backdrop to the contemporary kitchen – formed of marble countertops and teal tiling. Blonde timber floors span across to the opposite end, where an exposed chimney breast brings an inviting air to the industrial framework. From here, sliding glass doors open onto the decked terrace – a serene spot for al fresco interludes.






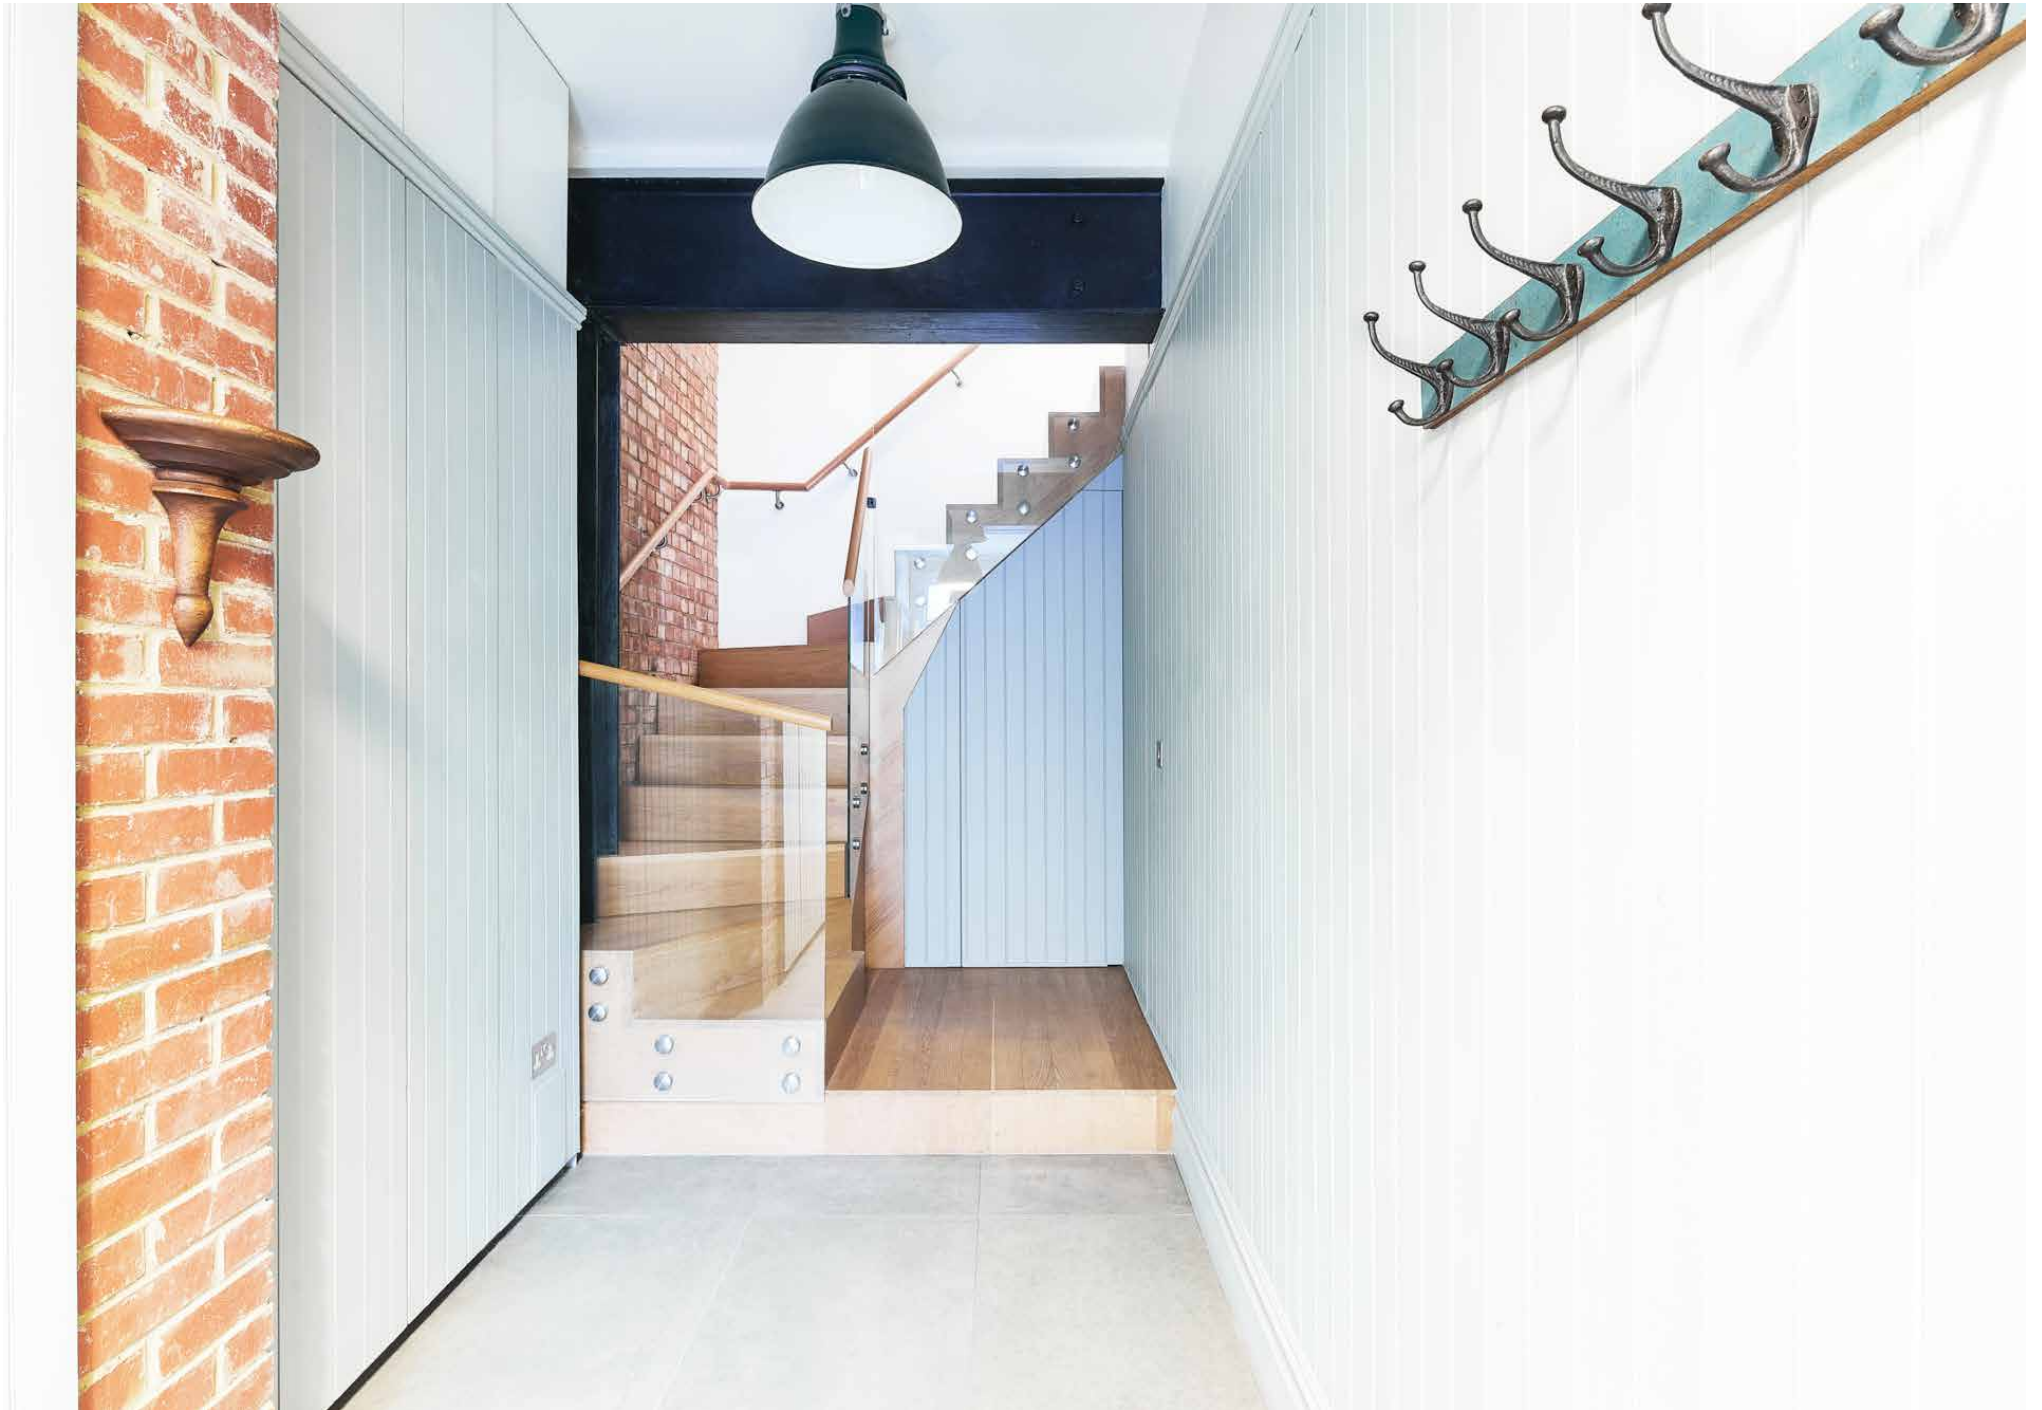


Framed by a red brick wall, a skylight illuminates the stairwell to the lower floor. In the principal bedroom, design takes a minimalist twist with a pared-back colour palette. A bold stamp against the hushed hues, a black feature fireplace creates an arresting focal point. Adjacent, a versatile dressing room or private study leads through to an en suite with a bathtub. Two further bedrooms found on this floor are drawn together with painted brick and served by a shower room that pairs cream mosaic and light blue metro tiles.




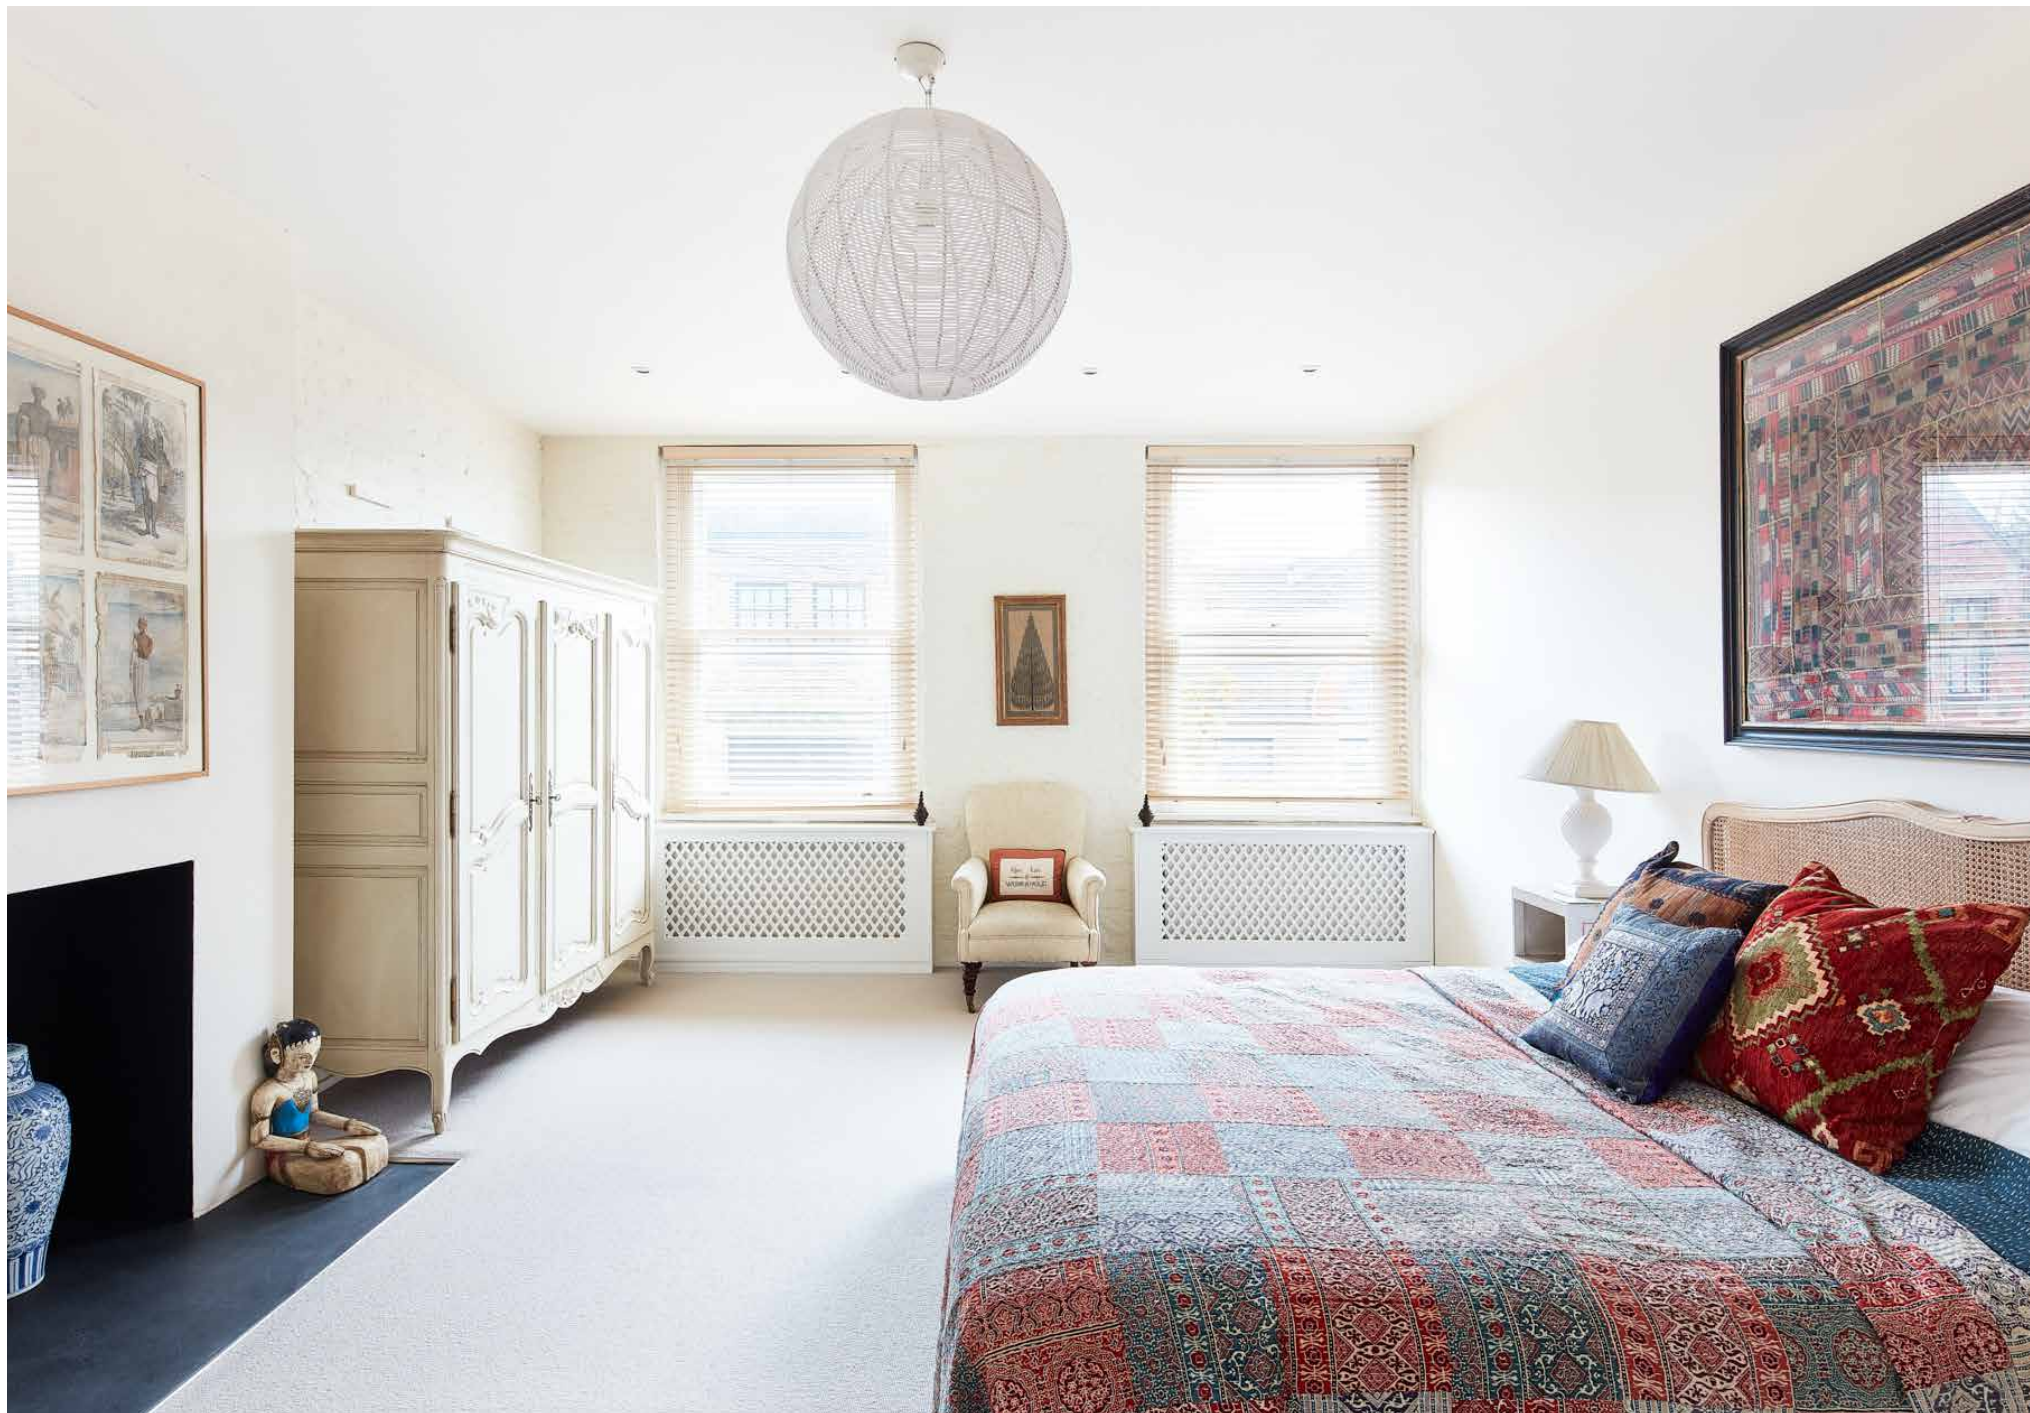





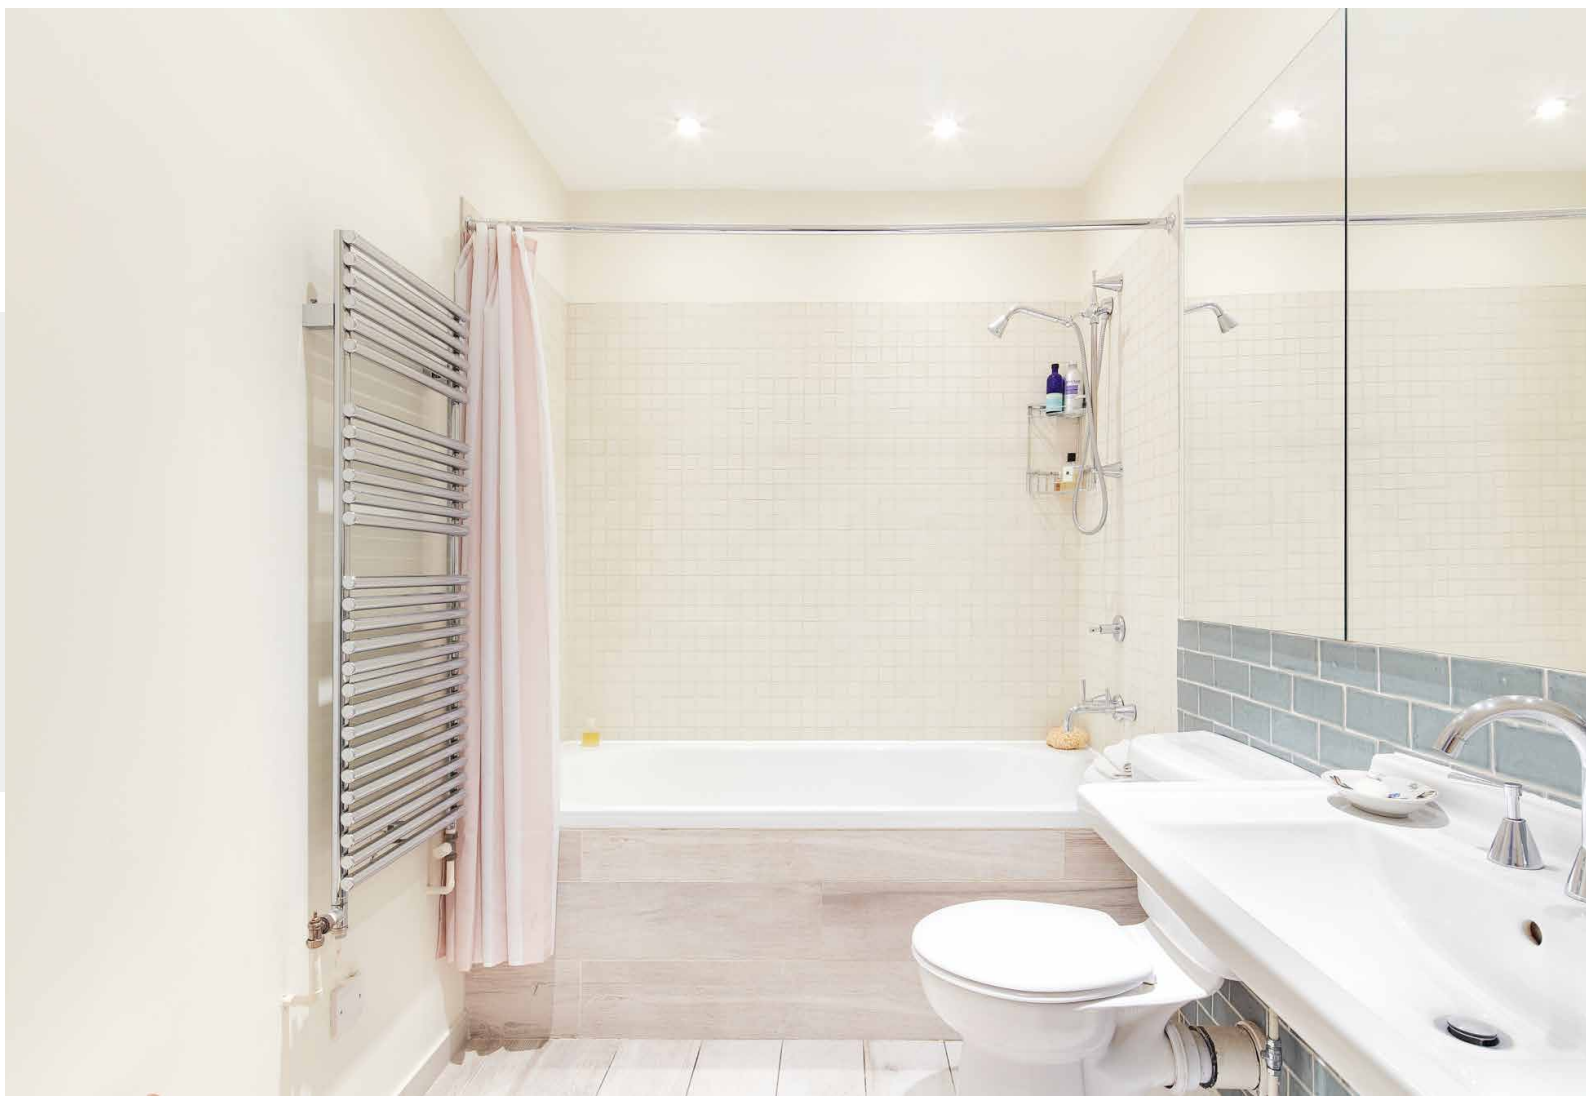

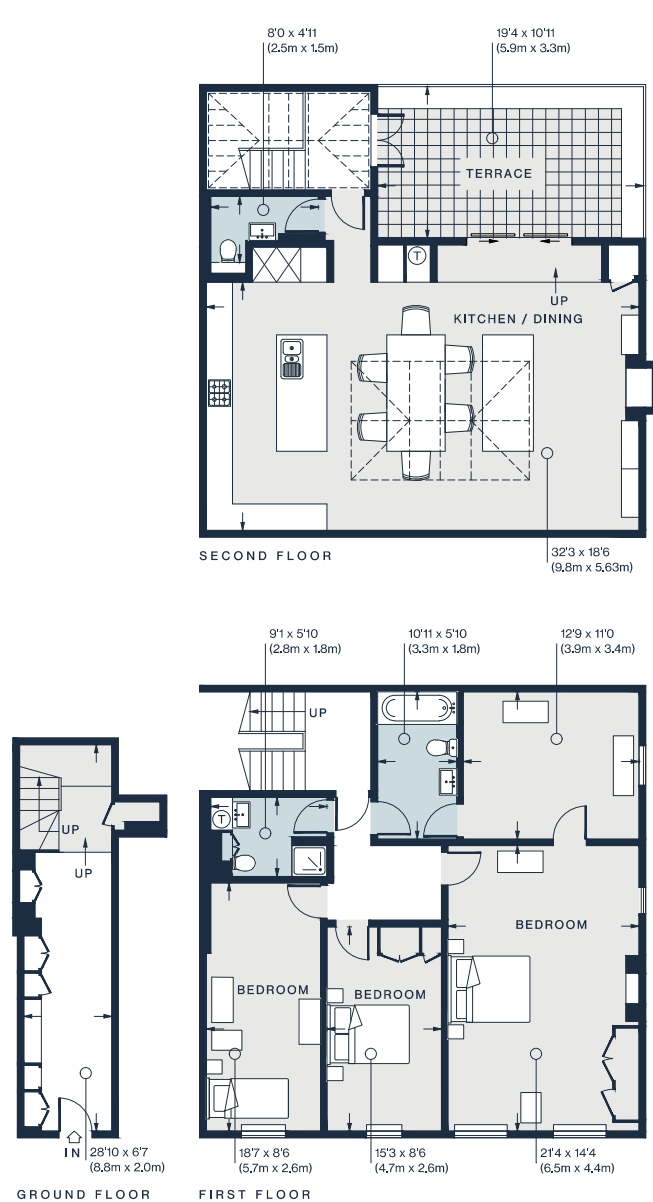


Property Details

Inverted loft-style kitchen and reception room
Principal bedroom suite with adjoining dressing room or study
Two guest bedrooms
Shower room
Private terrace
Royal Borough of Kensington and Chelsea

Approx. 2,057 sq ft / 191.1 sq m
EPC=E
Tenure: Share of Freehold
Ground Rent: Peppercorn
Council Tax Band: F

Approx. Gross Internal Area = 2,057 sq ft / 191.1 sq m

Floor plans are for illustrative purposes only and not to scale. Compliant with RICS code of measuring practice.

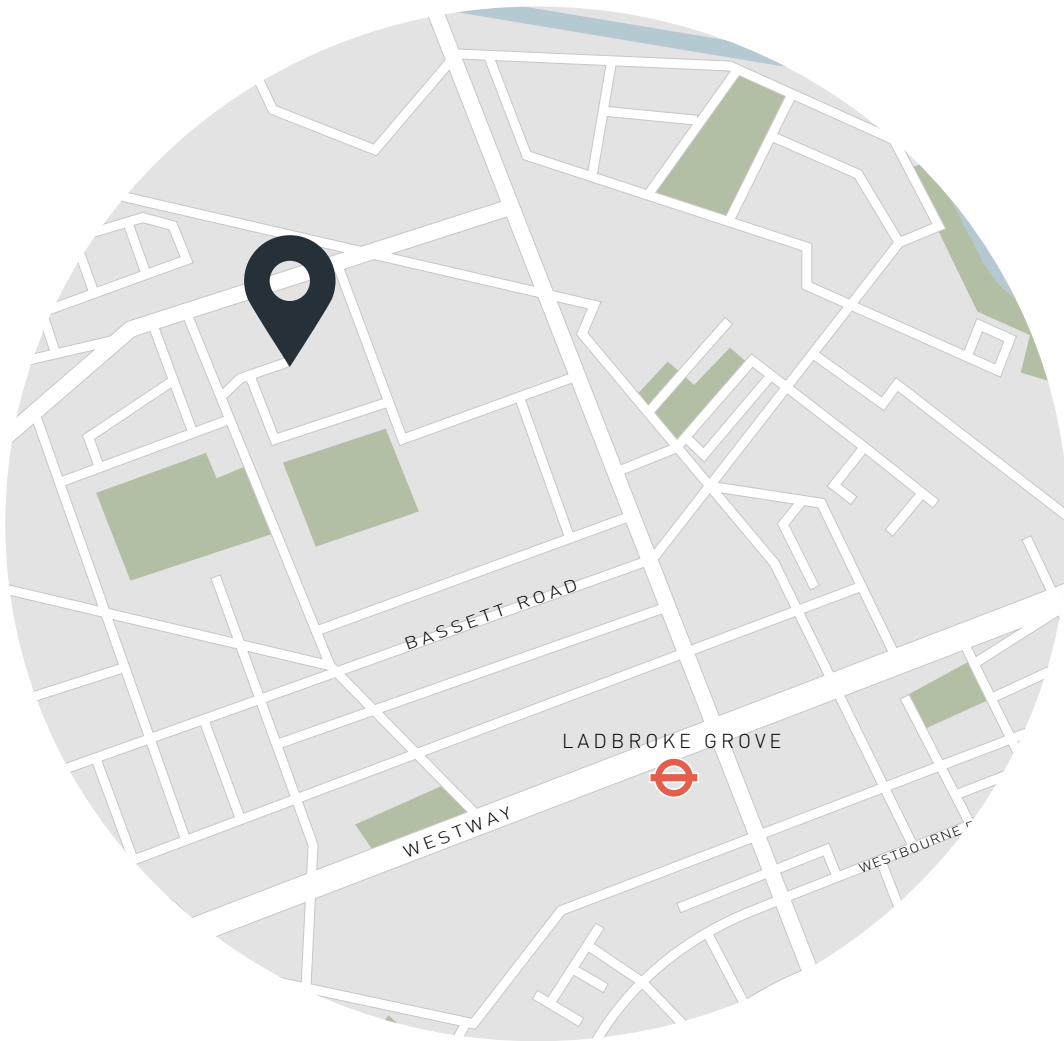

Location

There's a true sense of community in North Kensington: leafy streets lined with period architecture, independent cafes and access to verdant green spaces – yet, there's excellent proximity to some of London's most vibrant thoroughfares too. In 10 minutes, enjoy a pastry from Layla's or lunch at Pizza East on Golborne Road, before browsing the eclectic array of antiques shops. Head to Little Wormwood Scrubs for a breath of fresh air. Get your retail fix at the Village in Westfield Shopping Centre, home to coveted luxury designers, or take the tube into central London to visit its wealth of galleries and theatres.

Ladbroke Grove – 12 mins (Circle, Hammersmith & City)

Specialising in London
and Ibiza's design-led homes

Let's talk
020 7221 7817
sales@domusnova.com
domusnova.com

The particulars above are a guide, not an offer or contract. Descriptions, photographs and plans are not statements or representations of fact. Measurements are approximate and not to scale. Prospective purchasers must verify the accuracy of the information within the particulars. Domus Nova does not give any representations or warranties; nor represent the Seller legally. Domus Nova has no liability, for any costs, losses or expenses incurred by the Seller or a prospective buyer relating to the sales and buying transaction.

Our Sales Disclaimer, trading names and privacy policy on how your data is processed and used is found in full on our website in our [Privacy Statement](#).

© Domus Nova 2025. All rights reserved.