

DOMUS NOVA



Ladbroke Grove W11
£12,000 pw - Short let



An immaculate four-bedroom home for rent with considered design and a layout attuned to family life.

With its smart façade, iron railings and manicured hedges, the exterior of this townhouse hints at the refined interiors that await on the other side of its olive-green door. Off the raised ground floor entrance hallway, a double reception room is impressive in its proportions and finishes – including two marble fireplaces, wooden floors and intricate corning. To one side, a study with built-in bookcases overlooks the tree-lined street below. To the other, a more formal area to receive guests that leads into a light-flooded sunroom with views out to the 80-foot walled garden.

A thoughtfully landscaped space lined with silver birch trees, there's a rear terrace to catch the morning sun, as well as a lawn, playhouse and bench seating area just beyond the doors of the lower ground-floor snug. Retreat inside to this cosy room for TV evenings. The adjoining shaker-style kitchen sets the scene for hosting, with a Lacanche range cooker and six-seater dining table. Tucked away to the side is a convenient guest cloakroom and utility room.












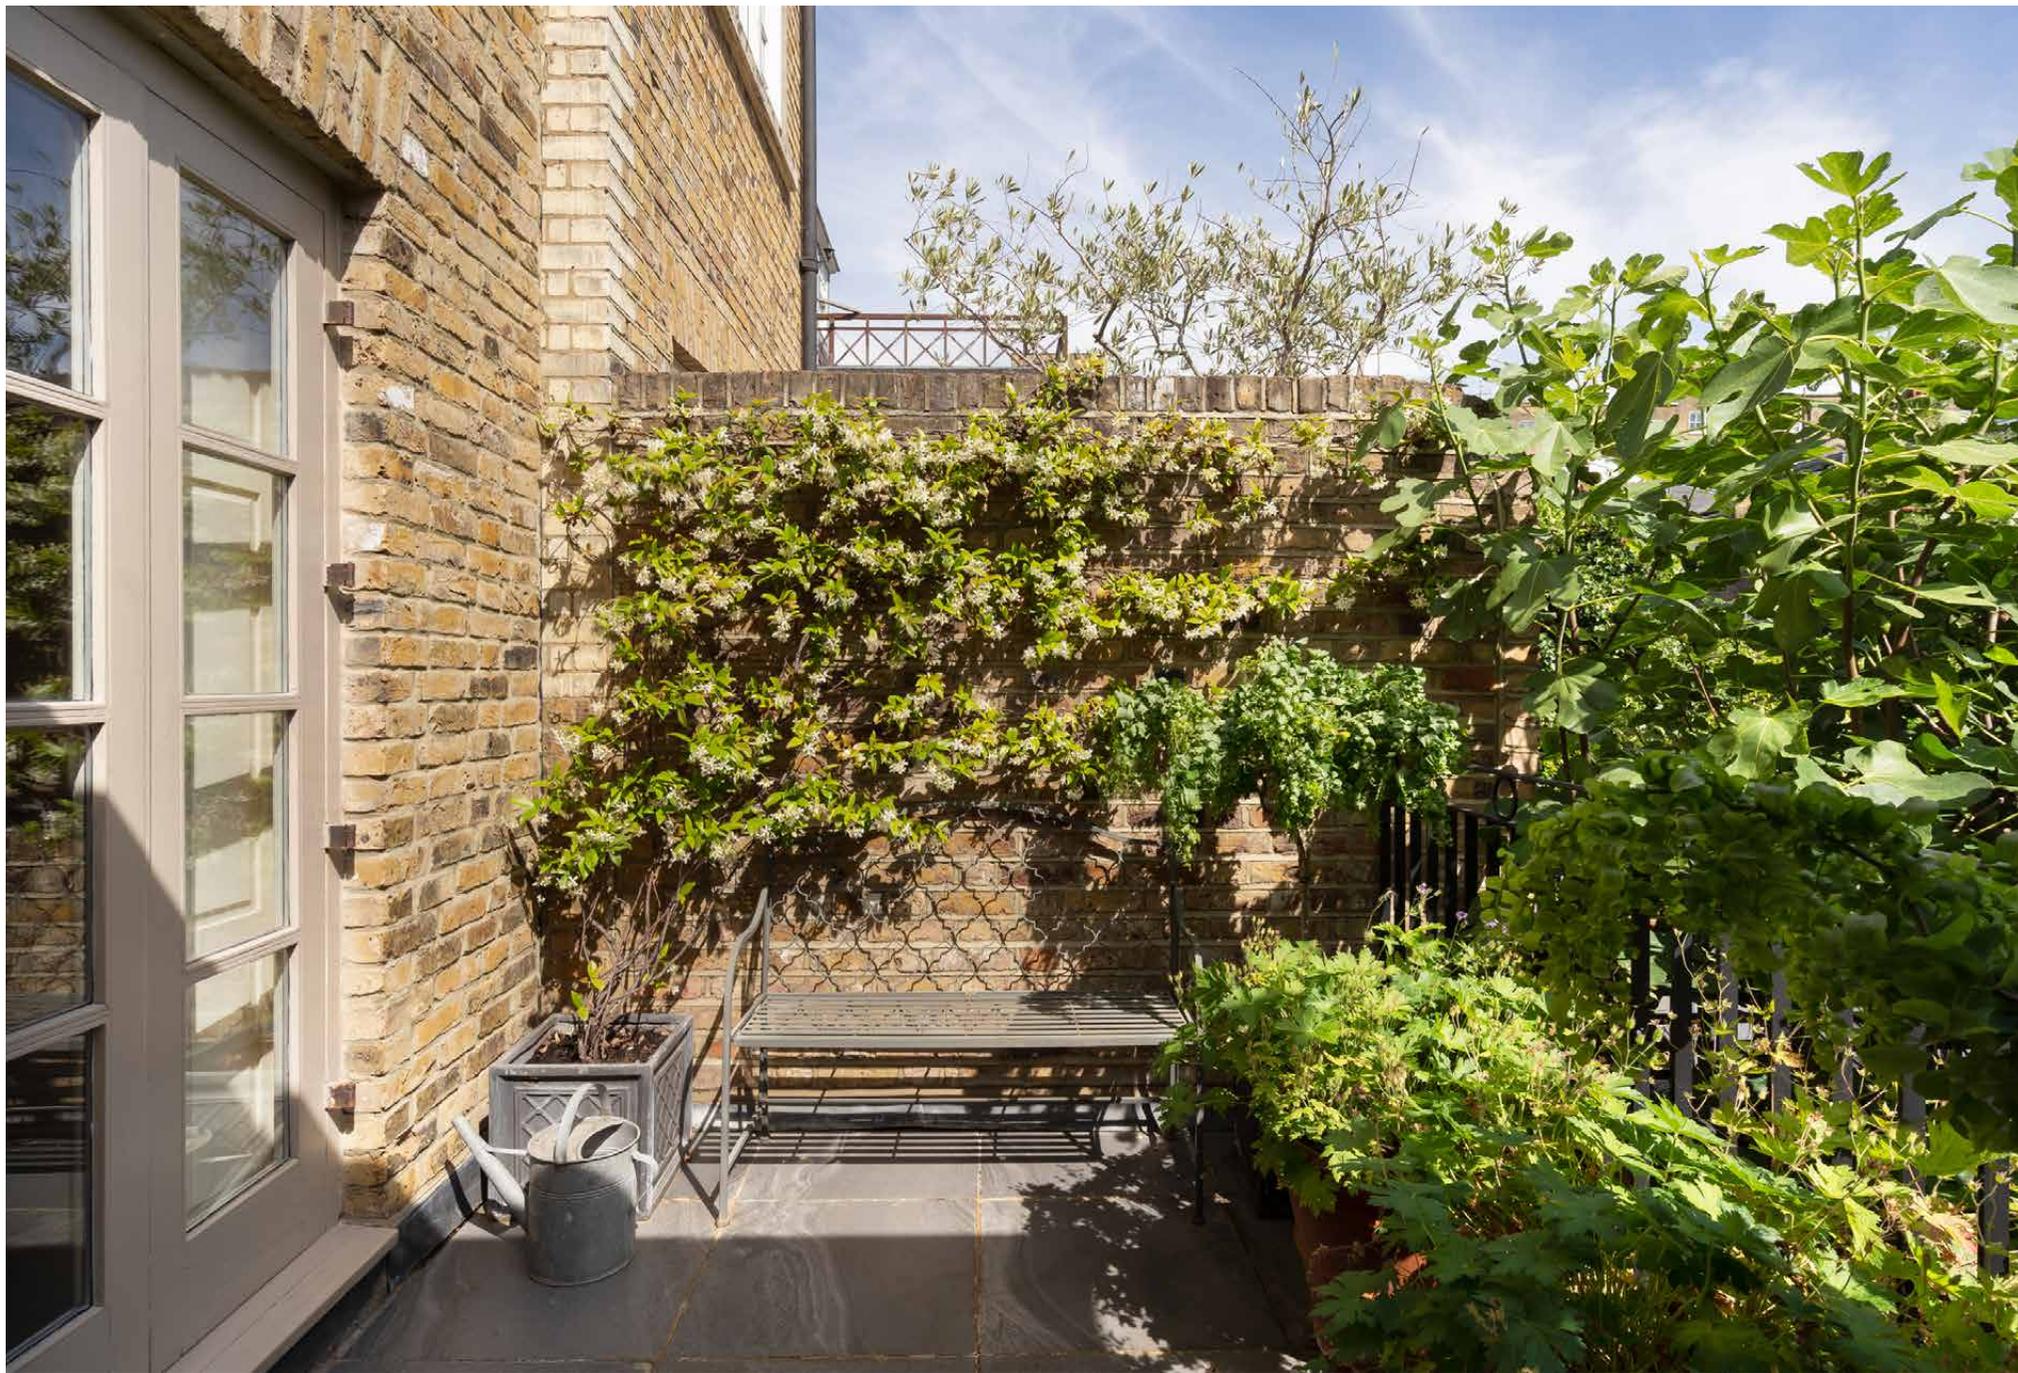








Upstairs, the principal bedroom suite is well-conceived with floor-to-ceiling fitted storage and an inviting sleigh bed. Its family-sized en suite is a spacious affair: think dual sink vanity, double shower and a freestanding bathtub.

Also on this floor, two further bedrooms – one with a dressing table and a desk, and the other with a bed positioned under a skylight. Both are served by a shower room. On the second floor, a guest suite in the eaves comes with a feature fireplace. A welcoming space kept bright with windows to three aspects, it's elevated with a clawfoot rolltop bath.




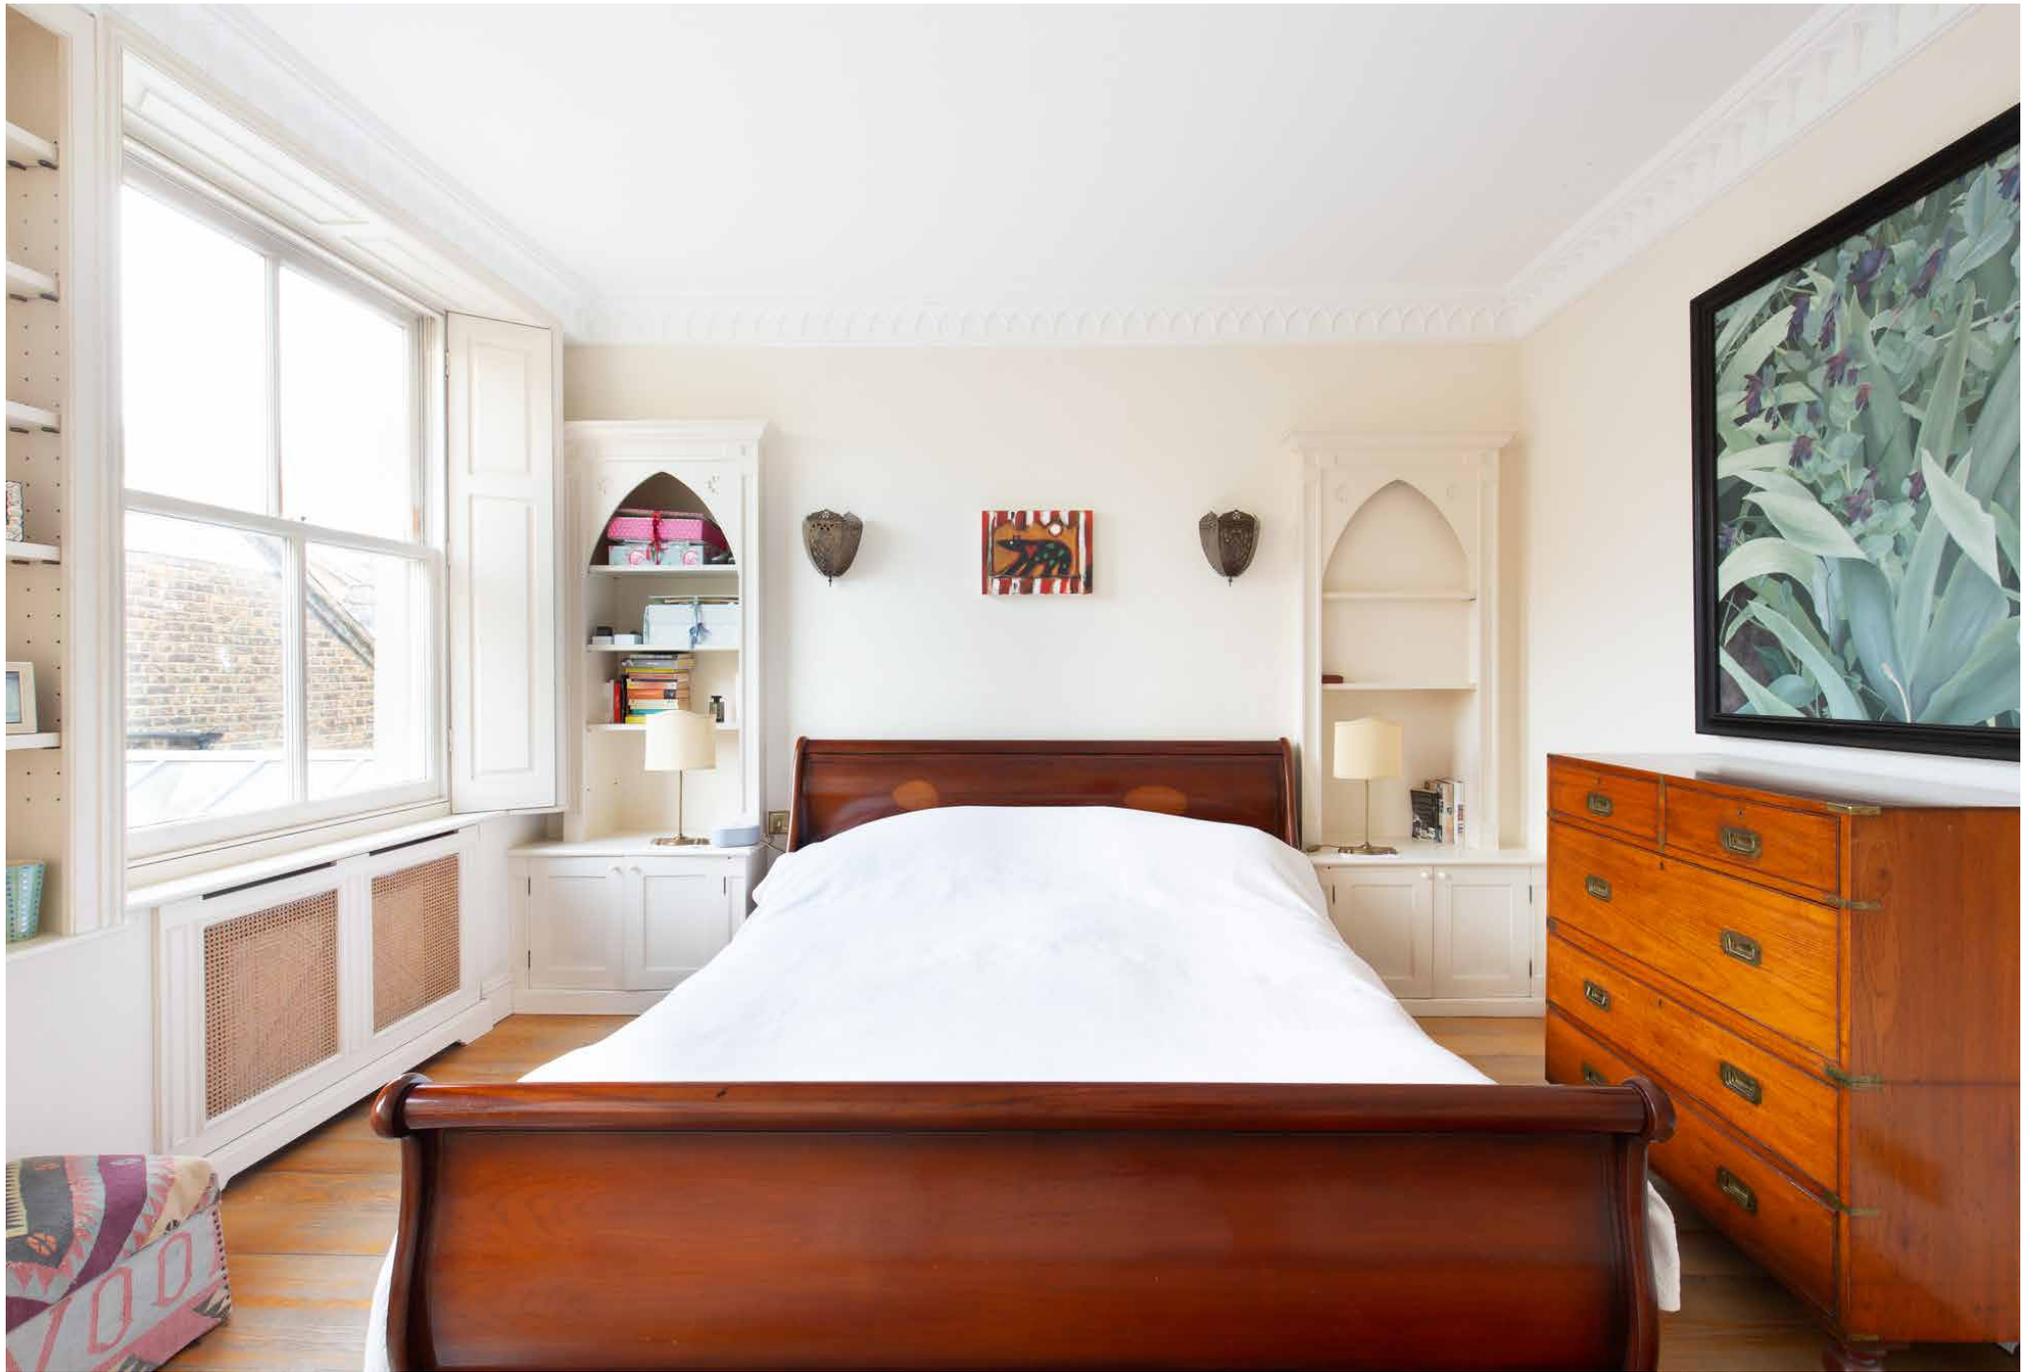







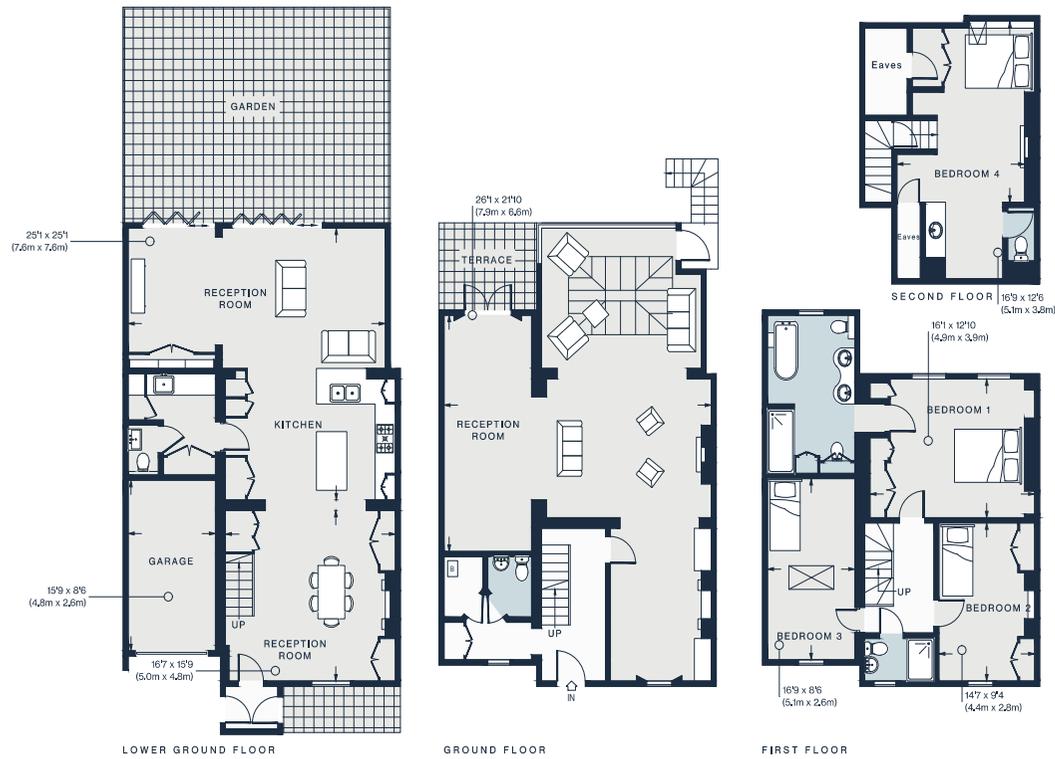


Property Details

- Double aspect reception room
- Open-plan kitchen and dining room
- Sunroom
- Principal bedroom suite
- Guest bedroom suite
- Two further bedrooms
- Shower room
- Two cloakrooms
- Walled garden
- Terrace
- Utility room
- Garage
- Royal Borough of Kensington & Chelsea

Approx 3,123 sq ft / 290.1 sq m
Council Tax Band - H
EPC - D
Deposit Payable - £48,000

Approx. Gross Internal Area = 3123 sq ft / 290.1 sq m
(Excluding Eaves)

Floor plans are for illustrative purposes only and not to scale. Compliant with RICS code of measuring practice.
Furniture layouts are indicative only. This property may be furnished, part-furnished or unfurnished. Please refer to your agent for details.

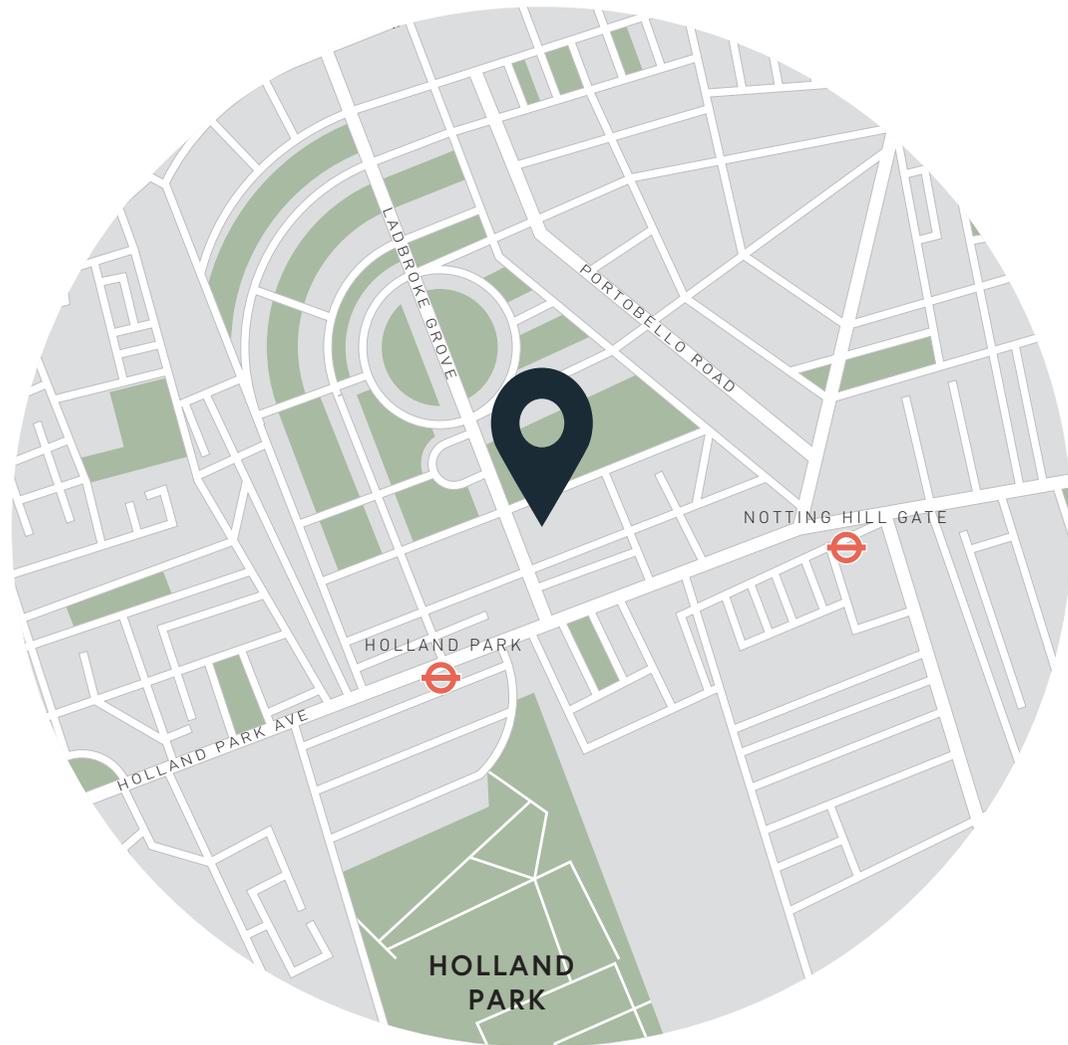

Location

A prime London spot, Ladbroke Grove is your gateway to green spaces, fine dining and culture. On the doorstep: boutiques and all-day brunching on Westbourne Grove and treasure hunting along Portobello Road. By day, the Kyoto Garden of Holland Park and the Serpentine Lake in Hyde Park are there to be explored. Come evening, enjoy drinks at The Hillgate and dinner at favourite local haunts Mazi or Gold – both in walking distance.

Holland Park - 5 mins

Notting Hill Gate - 7 mins

Specialising in London
and Ibiza's design-led homes

Let's talk
020 7727 1717
lettings@domusnova.com
domusnova.com

The property particulars are a guide not statements. Descriptions, photographs, and plans are for guidance and should be checked by the prospective tenant. The Property is offered "subject to contract and references". No warranties, representations, or Tenancy is given by Domus Nova. Expenses incurred by a prospective tenant will not be reimbursed if the Landlord withdraws prior to the Tenancy Agreement being signed, dated and exchanged and cleared funds received. Furniture and other items shown in a property at viewing may belong to a current tenant. The prospective tenant should verify in writing which fixtures and fittings forms part of the Tenancy. Our full lettings disclaimer together with trading names and our [Privacy Policy](#) is shown on our website