

DOMUS NOVA



Maida Hill House W9
£4,750 p/w - Short let



A spacious period footprint brought to life with contemporary interiors and swathes of natural light. For rent, this five-bedroom home is poised for modern family life.

Expertly imagined by Jonathan Tuckey Design, a harmony of old and new runs characterfully throughout this five-bedroom Maida Hill home.

Classic Victorian tiling leads you through the entrance hallway to the open-plan kitchen and dining room.

Natural light touches every corner of its lofty proportions through dual-aspect fenestration – a large picture window at the front, and double-height windows beyond the rear void. Pendant lights accentuate the high ceilings whilst delineating the cooking and dining spaces. From the stainless steel kitchen cabinets to the timber dining table and green velvet upholstery, the space is texturally engaging.








Family life continues on the first and lower-ground floors respectively. Upstairs, a formal living room showcases carefully-restored period cornicing and large sash windows.

Downstairs, an open-plan entertainment room is complete with table football, pool table and an array of relaxed seating. From here, a set of stone steps lead to the private garden. A host of bamboo and palm leaves are a verdant backdrop for al fresco interludes.

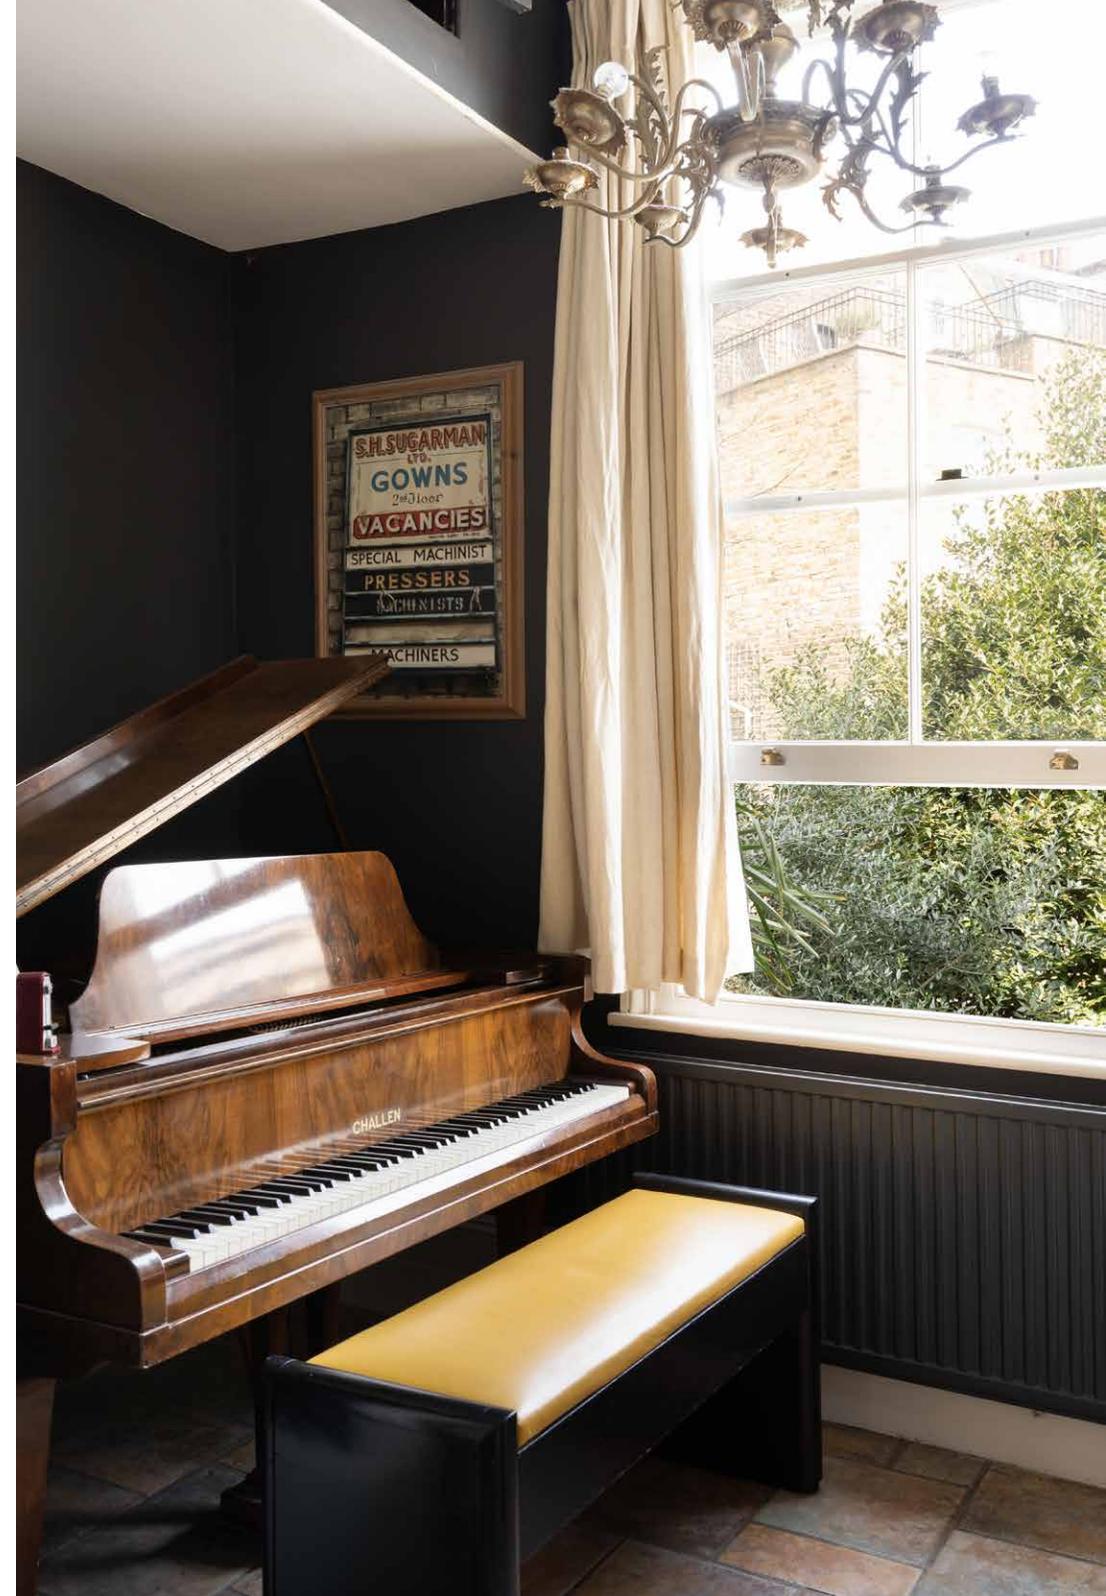









The principal bedroom suite is located on the third floor. Its warm chestnut floors and pale grey walls are a neutral canvas for the foxglove statement wall.

There's continuous flow to the free-standing bathtub positioned beneath a window, while the shower is wrapped in sea-toned mosaic tiles. Four further bedrooms are spread across the first, second and third floors – served by a contemporary family bathroom.

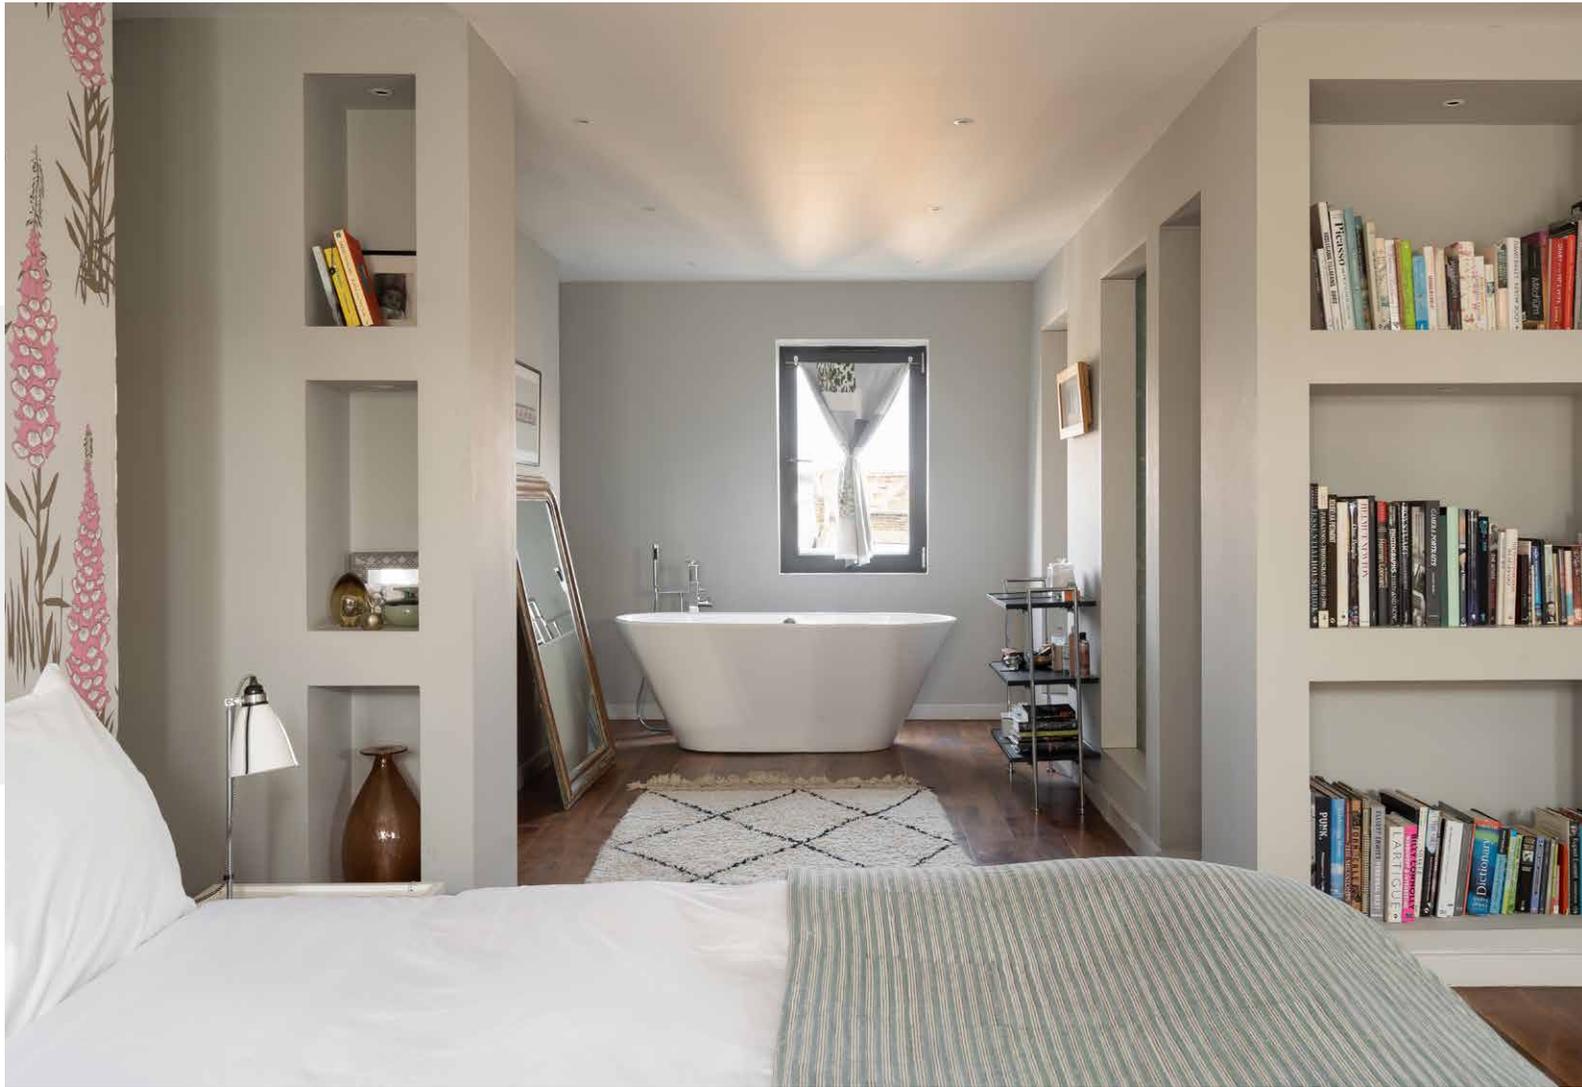




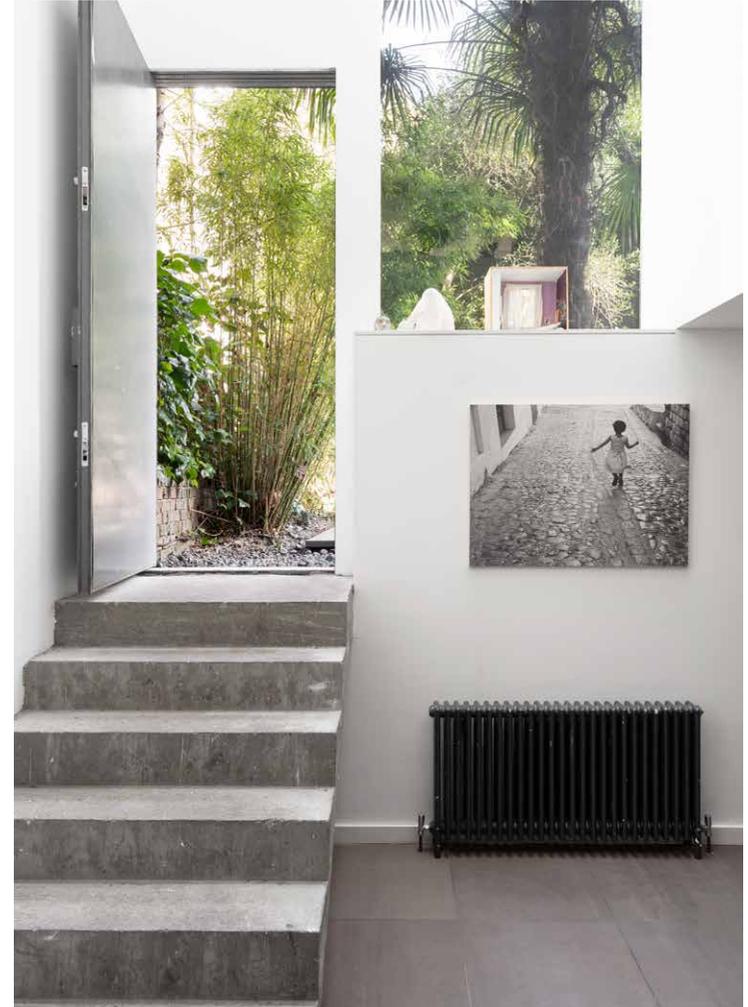





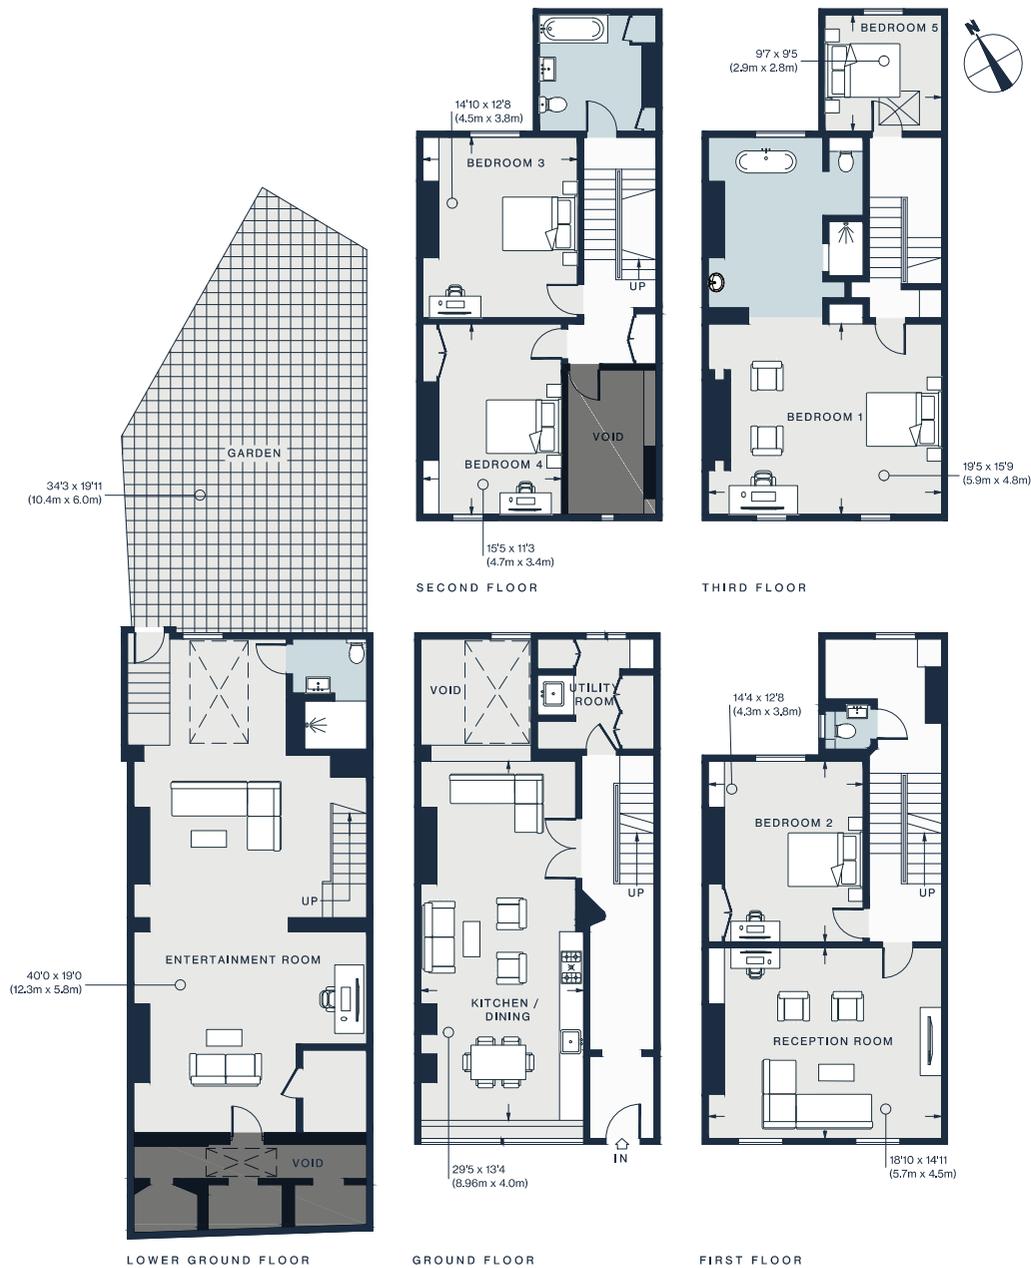

Property Details

Architecture by Jonathan Tuckey Design

Open-plan kitchen and dining room

Entertainment room

Formal reception room

Principal bedroom suite

Four further bedrooms

Family bathroom

Shower room

Study

Private garden

City of Westminster

Approx 3,496 sq ft / 324.8 sq m


EPC - D

Council Tax Band - E

Deposit Payable - £19,000

Approx. Gross Internal Area = 3,502 sq ft / 325.3 sq m

Floor plans are for illustrative purposes only and not to scale. Compliant with RICS code of measuring practice. Furniture layouts are indicative only. This property may be furnished, part-furnished or unfurnished. Please refer to your agent for details.

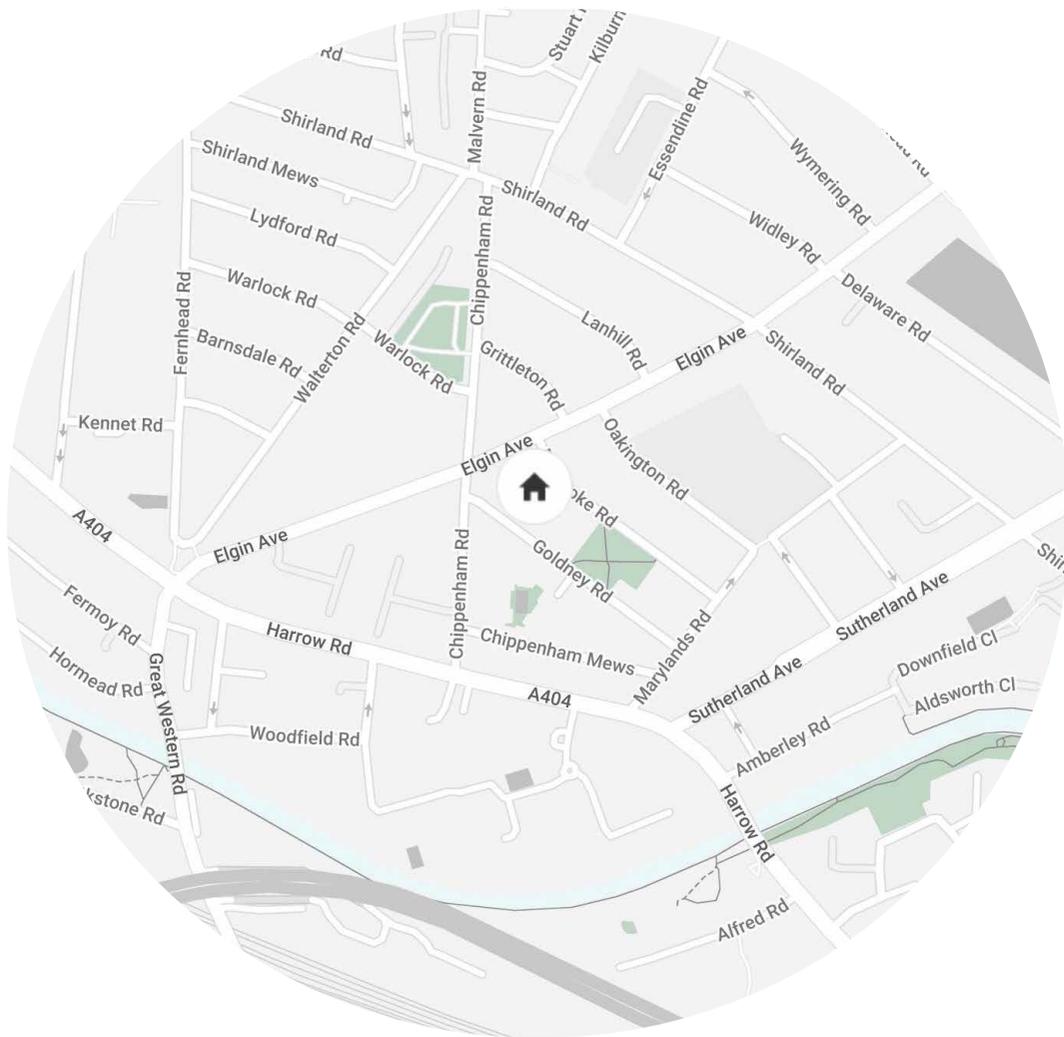

Location

Bordered by North Kensington, Queen's Park and Notting Hill, Maida Hill is an elegant residential enclave with a fantastic array of transport, eateries and activities close by. It's a fifteen-minute walk to Little Venice, a charming neighbourhood of vibrant barges and white stucco-fronted period townhouses. Catch live theatre at Canal Café Theatre or the Puppet Theatre Barge. Venture southwards to Golborne Road, lined with independent eateries and antique stalls that feed into Notting Hill. Paddington Recreation Grounds are tailor-made for weekend strolls, as is the tranquil towpath of the Grand Union Canal. Enjoy an evening of food and music at Laylow, nestled at the foot of the iconic Trellick Tower – just a 10-minute walk away.

Nearest tube:
Westbourne Park - (10 mins)

Specialising in London
and Ibiza's design-led homes

Let's talk
020 7727 1717
lettings@domusnova.com
domusnova.com

The property particulars are a guide not statements. Descriptions, photographs, and plans are for guidance and should be checked by the prospective tenant. The Property is offered "subject to contract and references". No warranties, representations, or Tenancy is given by Domus Nova. Expenses incurred by a prospective tenant will not be reimbursed if the Landlord withdraws prior to the Tenancy Agreement being signed, dated and exchanged and cleared funds received. Furniture and other items shown in a property at viewing may belong to a current tenant. The prospective tenant should verify in writing which fixtures and fittings forms part of the Tenancy. Our full lettings disclaimer together with trading names and our [Privacy Policy](#) is shown on our website