

DOMUS NOVA



Portobello Road W11
£549,950




This contemporary one-bedroom apartment is a gateway to Notting Hill's most famed market street.

Situated in the middle of Portobello Road, this streamlined one-bedroom apartment sits above a favoured local Italian restaurant. The home's open-plan reception room and kitchen makes an uplifting first impression. Its pale wood floors and whitewashed walls are brightly illuminated through sash windows. In the kitchen, inky-blue cabinets and a brushed gold splashback offer tonal contrast to the paler interior palette.






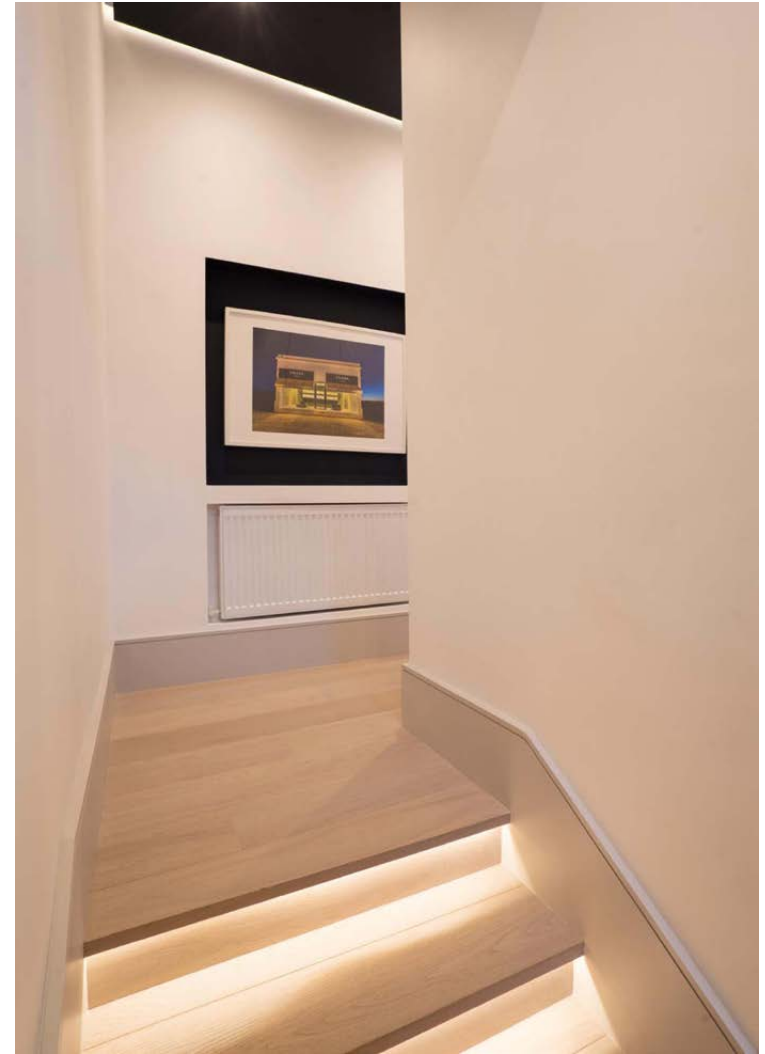


The double bedroom has a tranquil atmosphere, gently lit through a large sash window. Smart wooden cabinets frame the bed, with gilded spotlights neatly integrated into the framework. Things take a playful turn in the bathroom, which is finished in a cobalt hue with mosaic floor tiling.



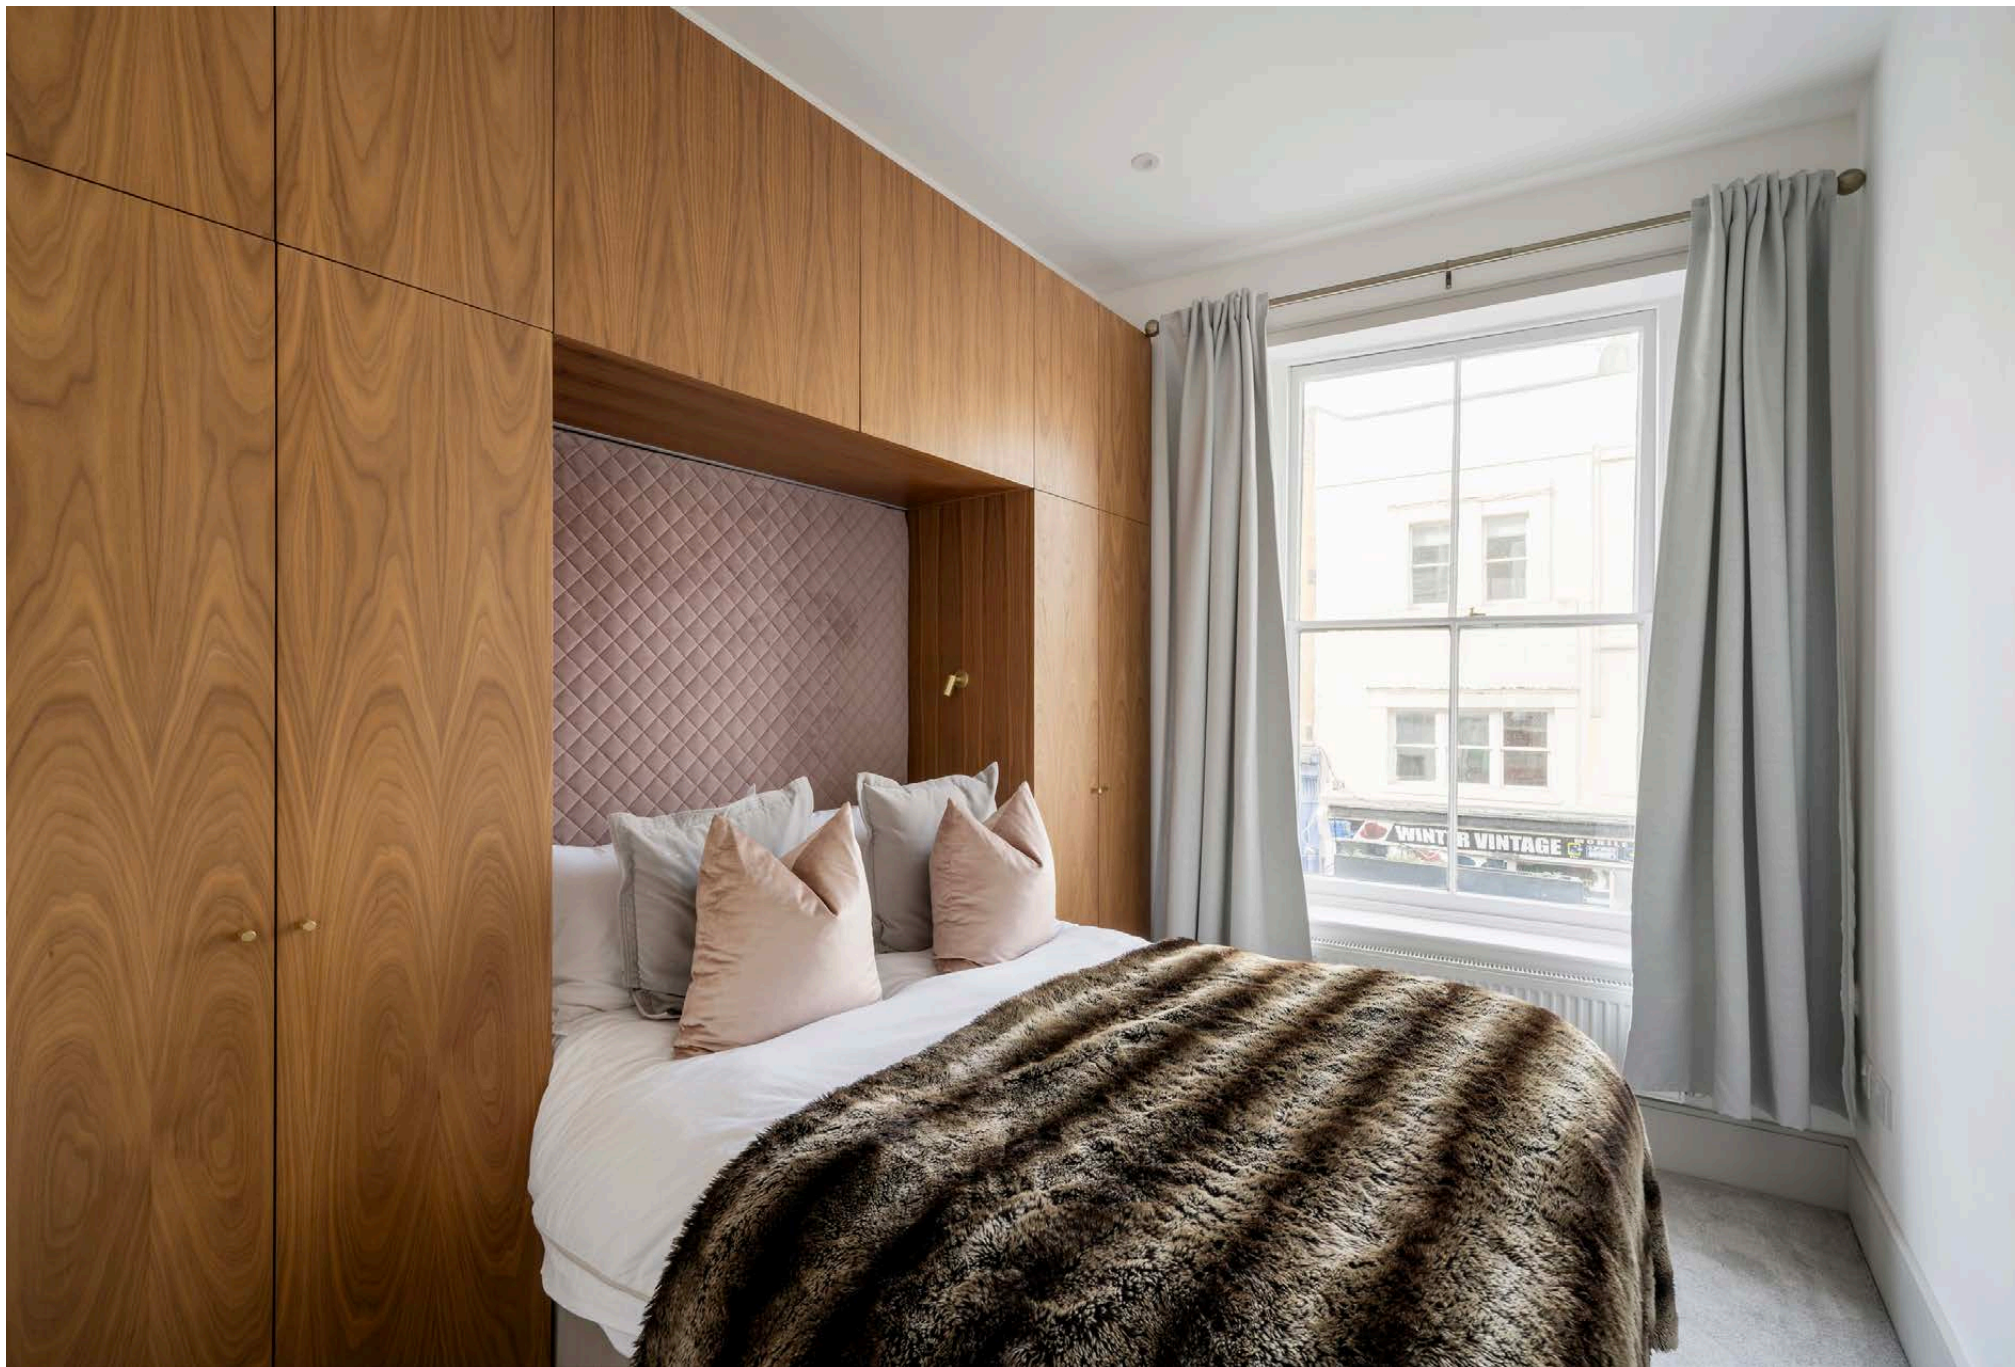



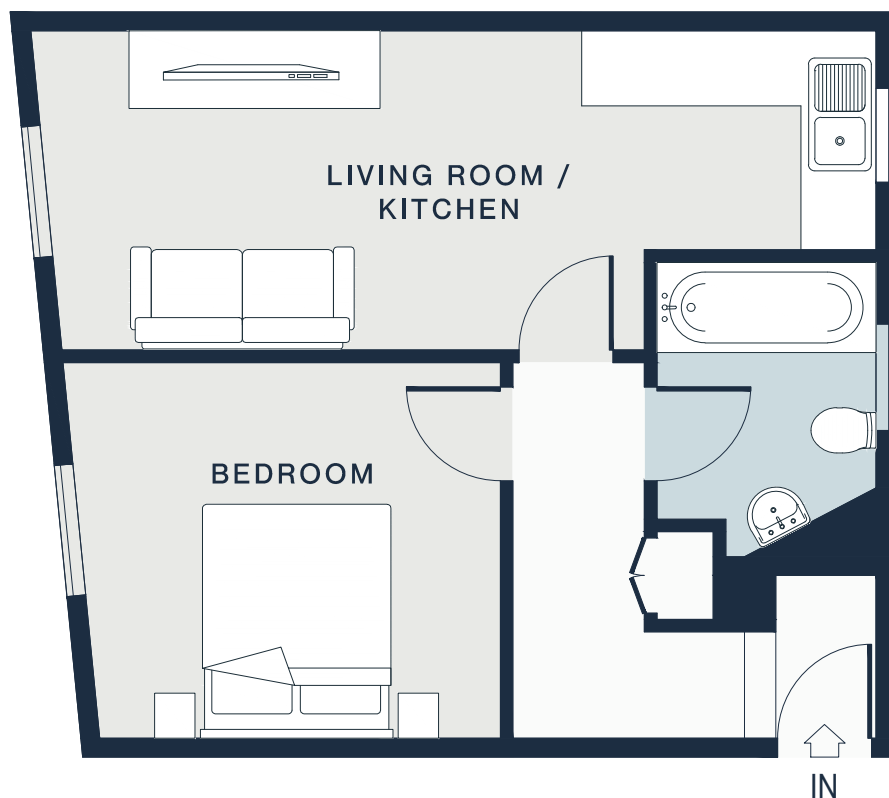

FIRST FLOOR

BEDROOM
10'6 x 8'5 (3.20m x 2.57m)

KITCHEN / RECEPTION ROOM
21'11 x 9'3 (6.68m x 2.82m)


Approx. Gross Internal Area = 393 sq ft / 36.5 sq m

Floor plans are for illustrative purposes only and not to scale. Compliant with RICS code of measuring practice.

Property Details

Open-plan kitchen and reception room
Unrivalled location
Bespoke joinery
Newly refurbished
Ideal Pied-à-terre
Royal Borough of Kensington & Chelsea

Approx. 393 sq ft / 36.5 sq m
EPC - D
Tenure: Leasehold
Lease Length: Circa 120 years
Council Tax Band: E
Service charge: Circa £1,200 pa

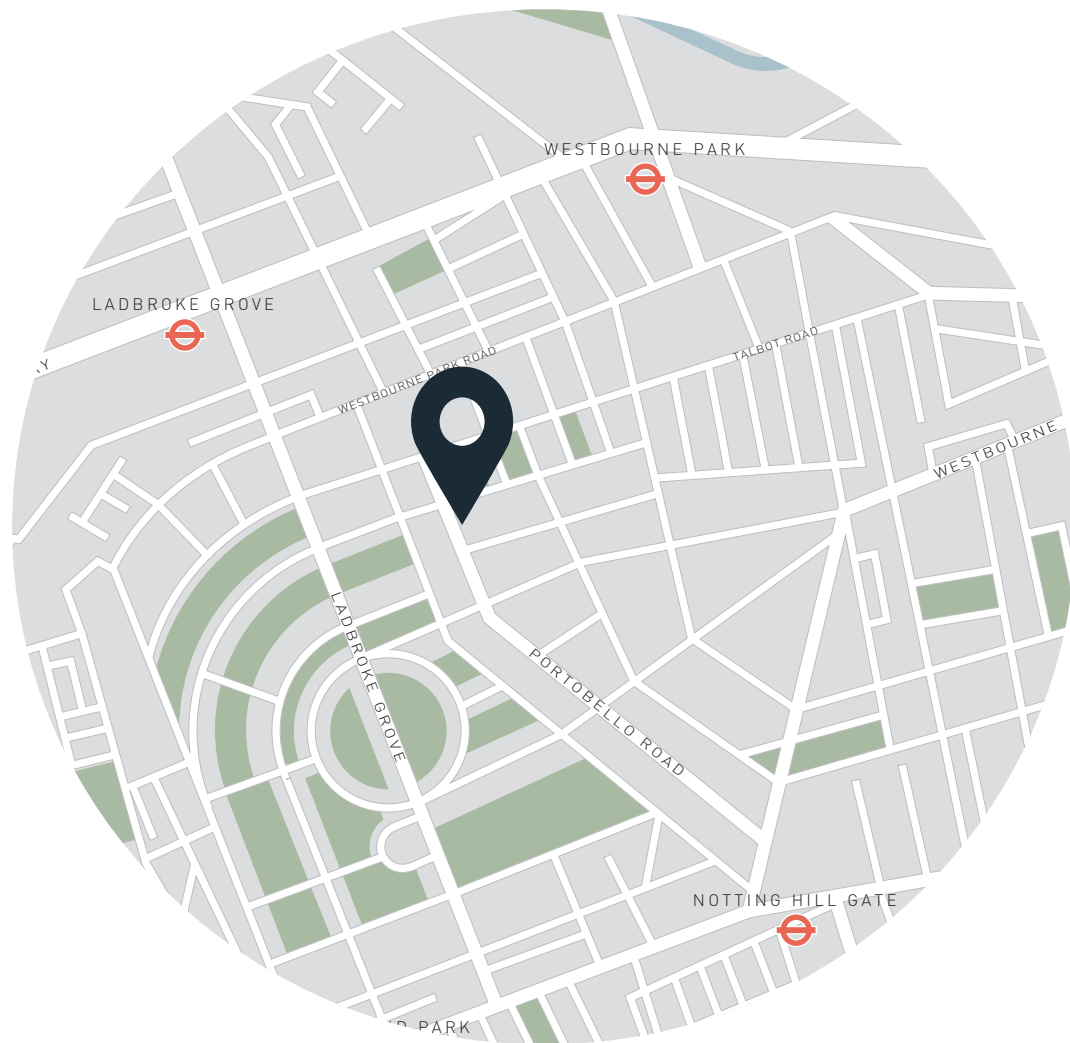

Location

Portobello Road is one of the world's most-loved market streets, lined with food stalls and antiques sellers who embody the neighbourhood's creative spirit. The infamous Notting Hill Carnival takes place at the end of August each year: a kaleidoscopic celebration of Afro-Caribbean music, food and dance. Westbourne Grove is home to coveted brunch spots Beam, Granger & Co. and Sunday in Brooklyn, plus a host of upmarket boutiques to peruse. After a workout at SoulCycle, stock up on groceries from the Notting Hill Fish + Meat Shop or Sally Clarke's. One of the country's oldest picturehouses, the Electric Cinema, is just moments from your doorstep.

Notting Hill Gate - 10 mins (Central, Circle, District)

Specialising in London
and Ibiza's design-led homes

Let's talk
020 7221 7817
sales@domusnova.com
domusnova.com

The particulars above are a guide, not an offer or contract. Descriptions, photographs and plans are not statements or representations of fact. Measurements are approximate and not to scale. Prospective purchasers must verify the accuracy of the information within the particulars. Domus Nova does not give any representations or warranties; nor represent the Seller legally. Domus Nova has no liability, for any costs, losses or expenses incurred by the Seller or a prospective buyer relating to the sales and buying transaction.

Our Sales Disclaimer, trading names and privacy policy on how your data is processed and used is found in full on our website in our [Privacy Statement](#).

© Domus Nova 2024. All rights reserved.