

DOMUS NOVA



Shawfield Street, SW3 – £3,990 p/w (LL) / £7,500 (SL)

In partnership with **BARNES**
INTERNATIONAL REALTY



The buzz of the King's Road quietsens as you head down Shawfield Street, a serene road lined with immaculate red brick and stucco-fronted houses.

Echoing its smart Chelsea postcode, this four-bedroom home has been entirely refurbished with pristine interior design. Across its four floors, high quality furnishings and modern technologies — including air conditioning, central heating and Sonos speakers — are complemented by an abundance of sunlight.










Making a sophisticated first impression, the entrance hallway is laid with smooth marble floors while a reclaimed chest of drawers adds a pop of colour. Take the stairs to the first floor, which opens into the home's spacious heart: an open-plan reception and dining room, split across two levels. The living area is set below, with a navy tuxedo sofa making a stylish contrast to the whitewashed walls and floors. On the higher level is a marble-topped dining table that can be extended to seat ten. The kitchen is connected via an open serving hatch and can also be accessed by a separate door. Its inky-blue cabinets and stainless steel worktops offer a moodier accent to the neutral interior palette, and brand-new appliances are set for culinary creativity. The whole space is brightened with dual-aspect fenestration, with one French door opening onto a balcony. A set of steps lead down to the private garden — a secluded suntrap come warmer months.



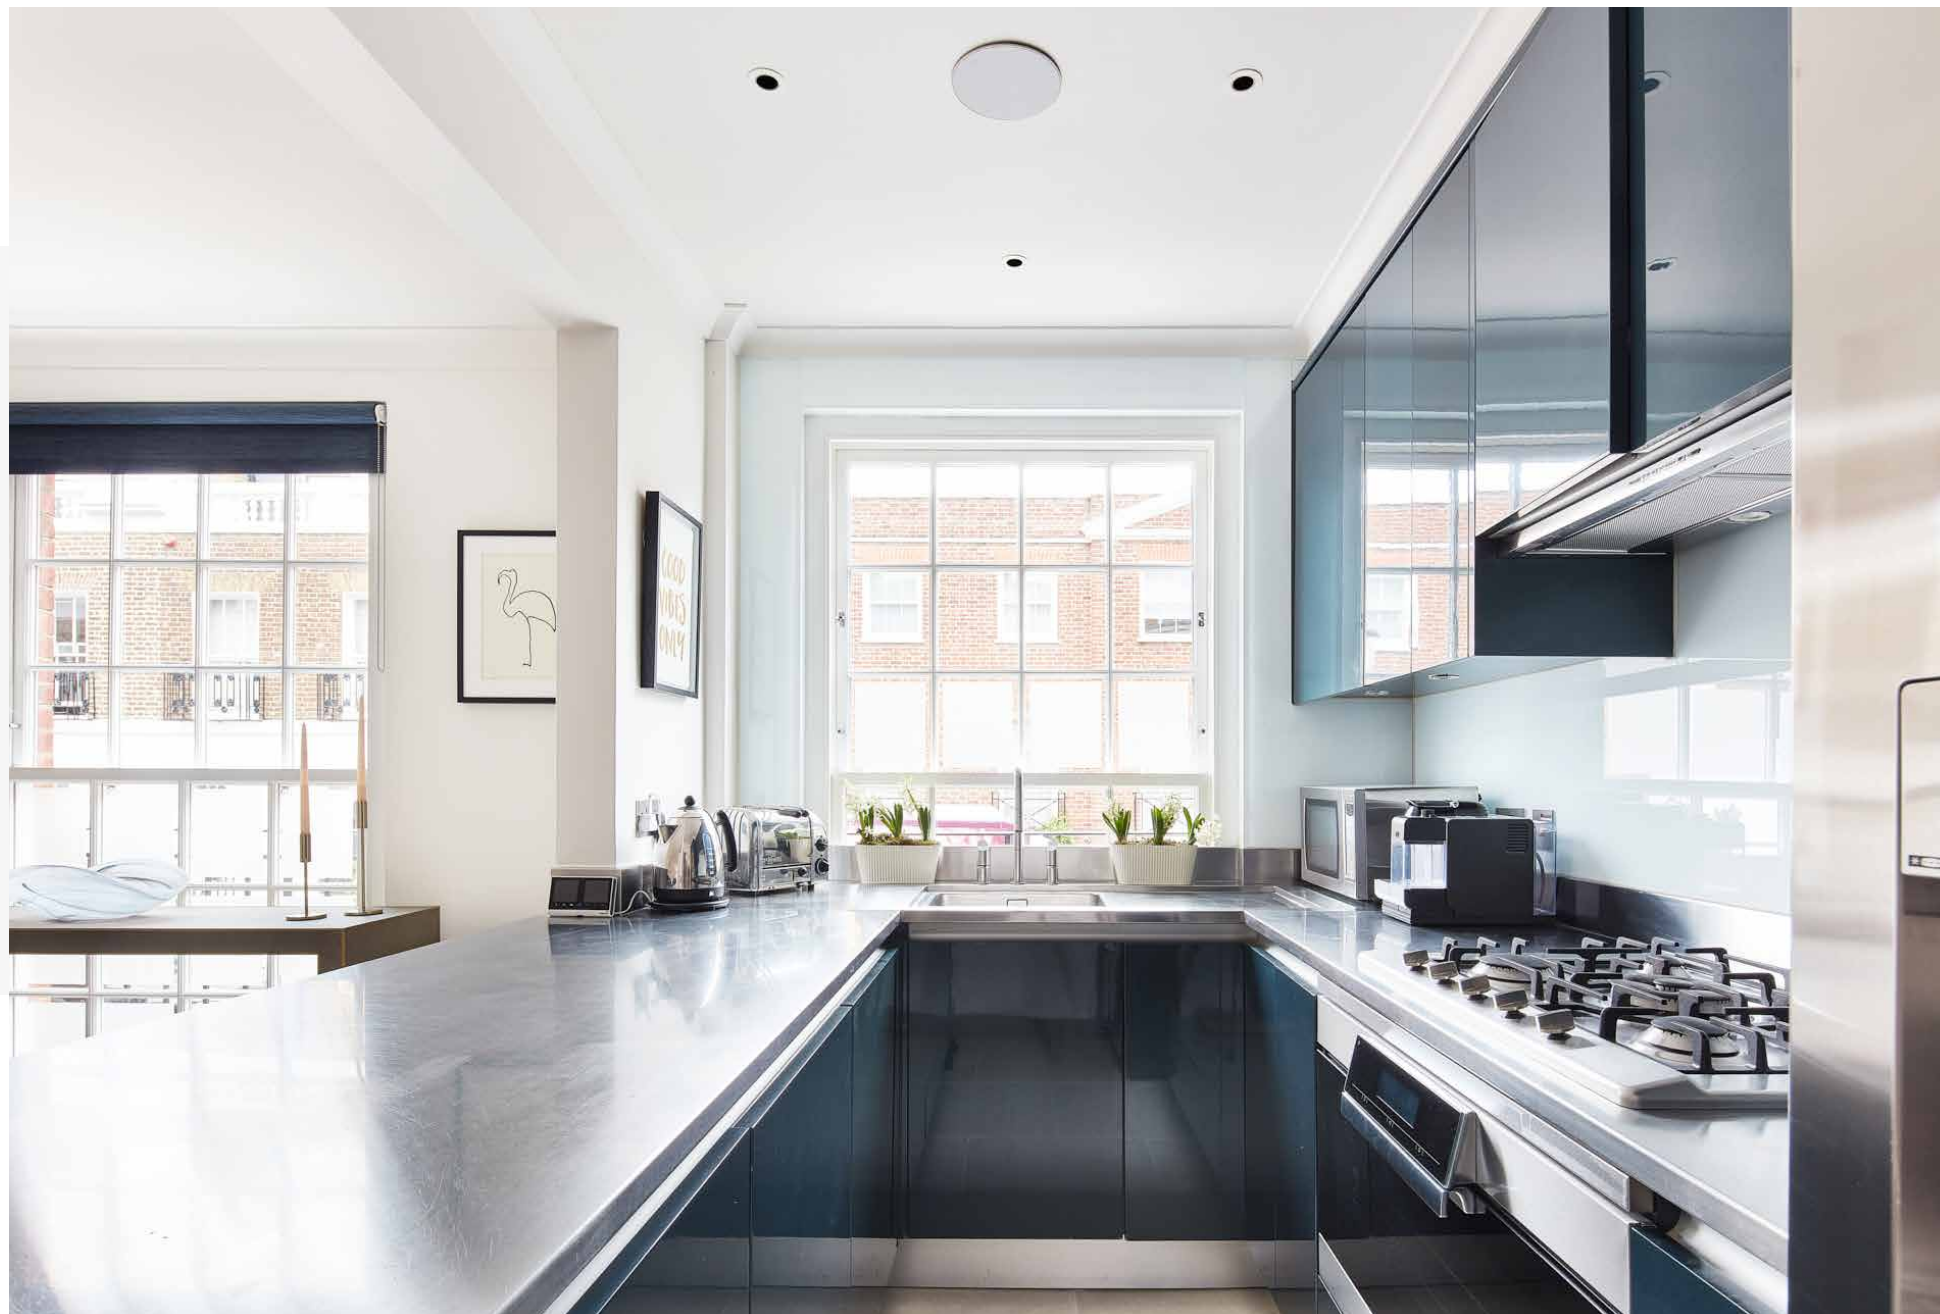



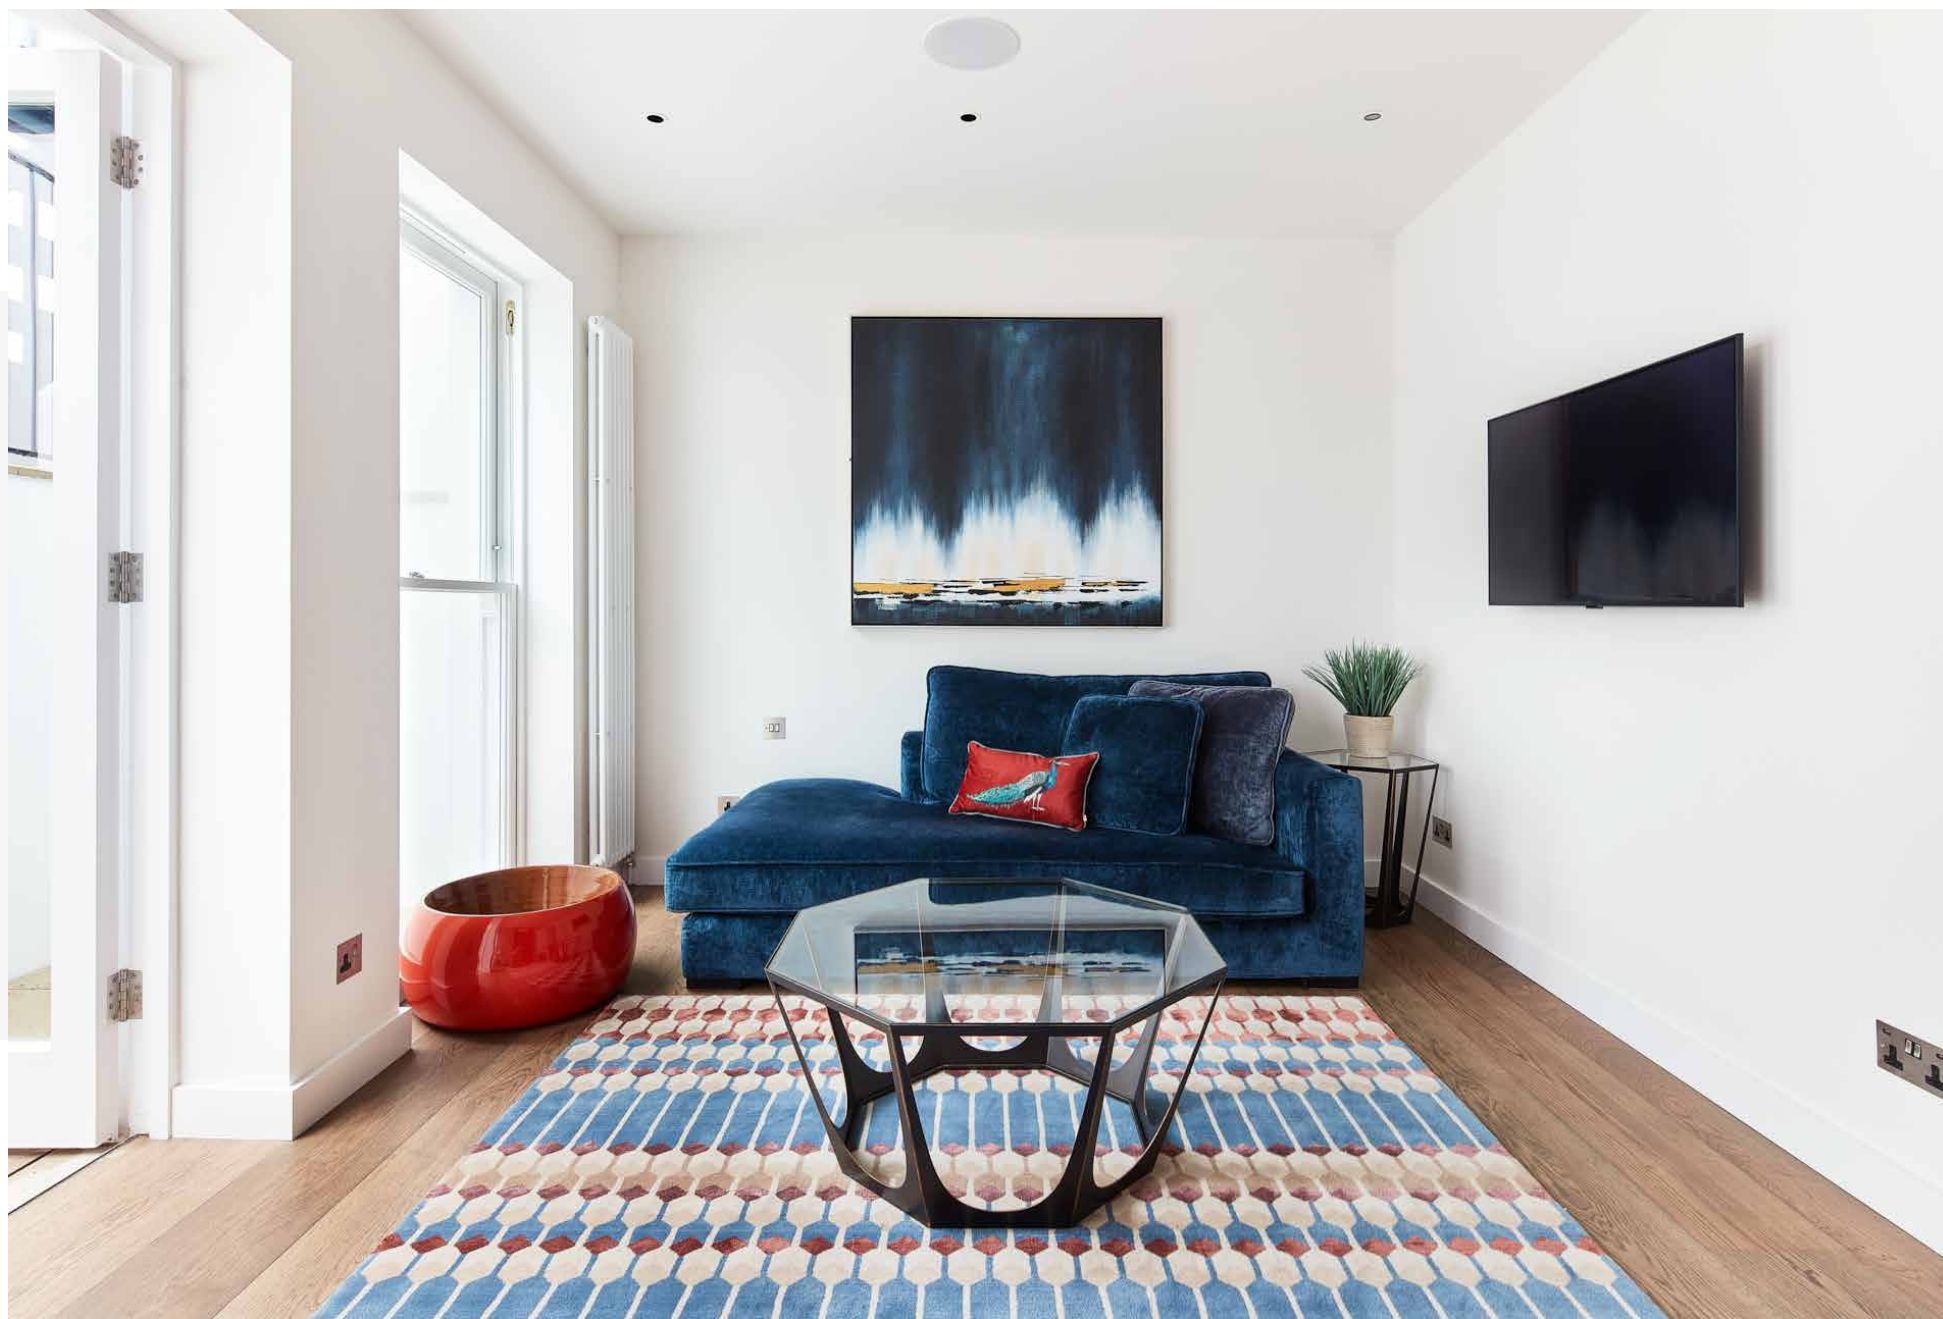

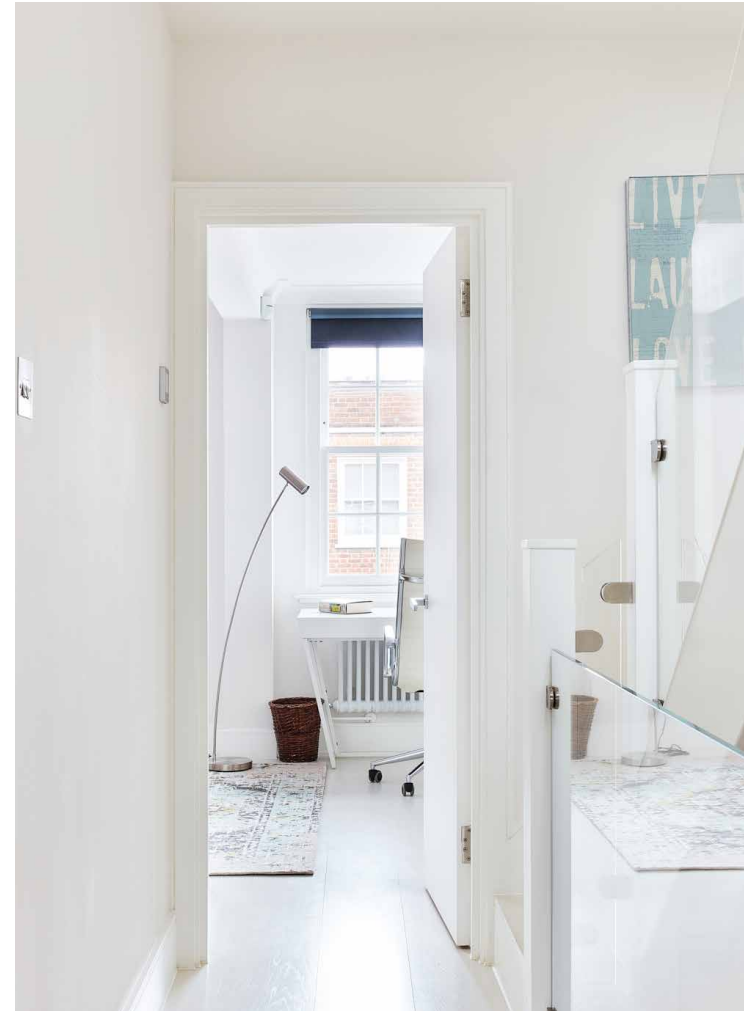



The principal bedroom suite is spread across the home's fourth storey, introduced by a staircase framed with a glass balustrade — which also leads to an additional private terrace. The bedroom is minimalist in style, finished with plenty of wardrobe space. Its en suite bathroom makes a bolder statement with its black freestanding bathtub. The two additional double guest bedrooms are located on the third floor, one served by an en suite bathroom and the other by a separate bathroom with glossy black tiles.

On the ground floor, an additional reception space is currently configured as a study and television room, but can be reimagined as a guest bedroom. Floor-to-ceiling storage sits either side of a desk, while reams of natural light is drawn in through sash windows and French doors which open out to the garden above. Next door, there's a modern bathroom with a glass framed walk-in-shower.

Completing the home is its private garage, which has been extended to allow for the storage of one larger-sized vehicle. From the street, it opens with a fob key, while a door in the hallway provides interior access.














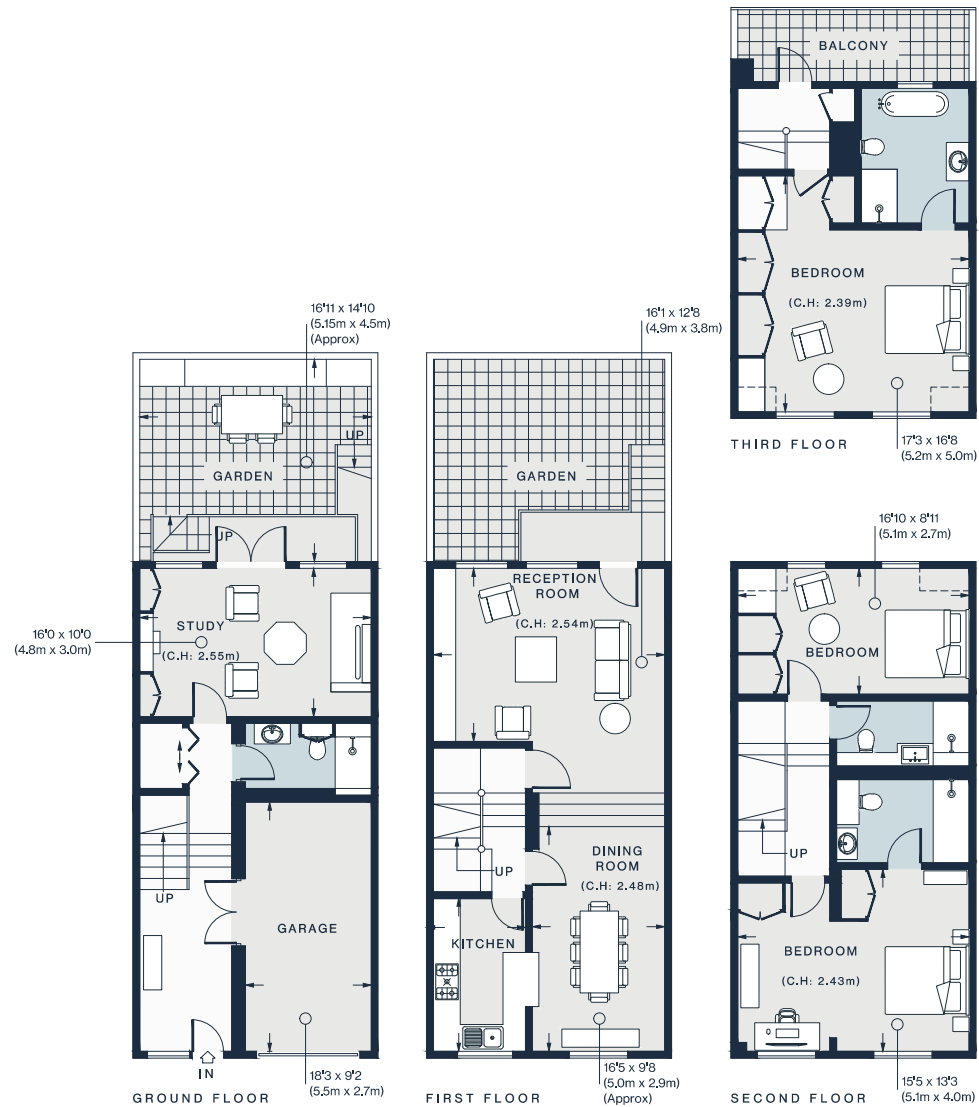

Approx. Gross Internal Area = 2,187 sq ft / 203.2 sq m

Floor plans are for illustrative purposes only and not to scale. Compliant with RICS code of measuring practice.
Furniture layouts are indicative only. This property may be furnished, part-furnished or unfurnished. Please refer to your agent for details.

Property Details

4 bedrooms, 4 bathrooms
Open-plan reception and dining room
Contemporary kitchen
Principal bedroom suite
Guest bedroom suite
Two additional bedrooms
Two additional bathrooms
Private garden and terrace
Private garage
Air-conditioning, central heating and Sonos speakers throughout
Royal Borough of Kensington & Chelsea

Approx 2,187 sq ft / 203.2 sq m
EPC=C
Deposit: £23,940 (LL) / £30,000 (SL)
Council Tax Band: H



Location

The best of Chelsea is at your doorstep. Start your mornings with a vinyasa flow session at Triyoga followed by easygoing brunch at Bluebird. Head to the boutiques that line The King's Road then stop at the Saatchi Gallery for contemporary art. Stroll upwards to the world-class museums of South Kensington, or down for long walks along the River Thames. Fine dining comes naturally to this neighbourhood: Italian restaurant Ziani was co-founded by a direct descendant of the Venetian Doge, or Michelin-starred The Five Fields or Claude Bosi at Bibendum for special occasions.

Sloane Square - 14 mins

South Kensington - 16 mins

Who — we are



Forward-thinkers in property, design and culture, we're an estate agency that hits refresh.

Domus Nova was born out of a desire to do things differently; to break the traditional agency model and focus on design-led homes in London and Ibiza, all while delivering the highest levels of personal service.

Our story starts in the nineties when we founded Notting Hill's first boutique agency – and we continue to open the doors to the most remarkable spaces, revealing them to our like-minded community.

We want to help you live better – and believe considered design can do that. That's why we remain committed to building on our legacy, in collaboration with BARNES International, an established agency with a market-leading presence in 22 countries.

Uniting our local insight and curated portfolio with BARNES International's expansive reach, we can facilitate the best opportunities in not only London and Ibiza, but also across Europe, the US and further afield – whether that's a château in the South of France, a penthouse in New York, or a chalet in the Swiss Alps.



DOMUS NOVA

Specialising in London
and Ibiza's design-led homes

Let's talk
020 7727 1717
lettings@domusnova.com

The property particulars are a guide not statements. Descriptions, photographs, and plans are for guidance and should be checked by the prospective tenant. The Property is offered "subject to contract and references". No warranties, representations, or Tenancy is given by Domus Nova. Expenses incurred by a prospective tenant will not be reimbursed if the Landlord withdraws prior to the Tenancy Agreement being signed, dated and exchanged and cleared funds received. Furniture and other items shown in a property at viewing may belong to a current tenant. The prospective tenant should verify in writing which fixtures and fittings forms part of the Tenancy. Our full lettings disclaimer together with trading names and our [Privacy Policy](#) is shown on our website

© 2025 Domus Nova in partnership with BARNES International. All rights reserved.

In partnership with
BARNES
INTERNATIONAL REALTY