


# DOMUS NOVA




Sutherland Avenue, W9  
£1,250,000

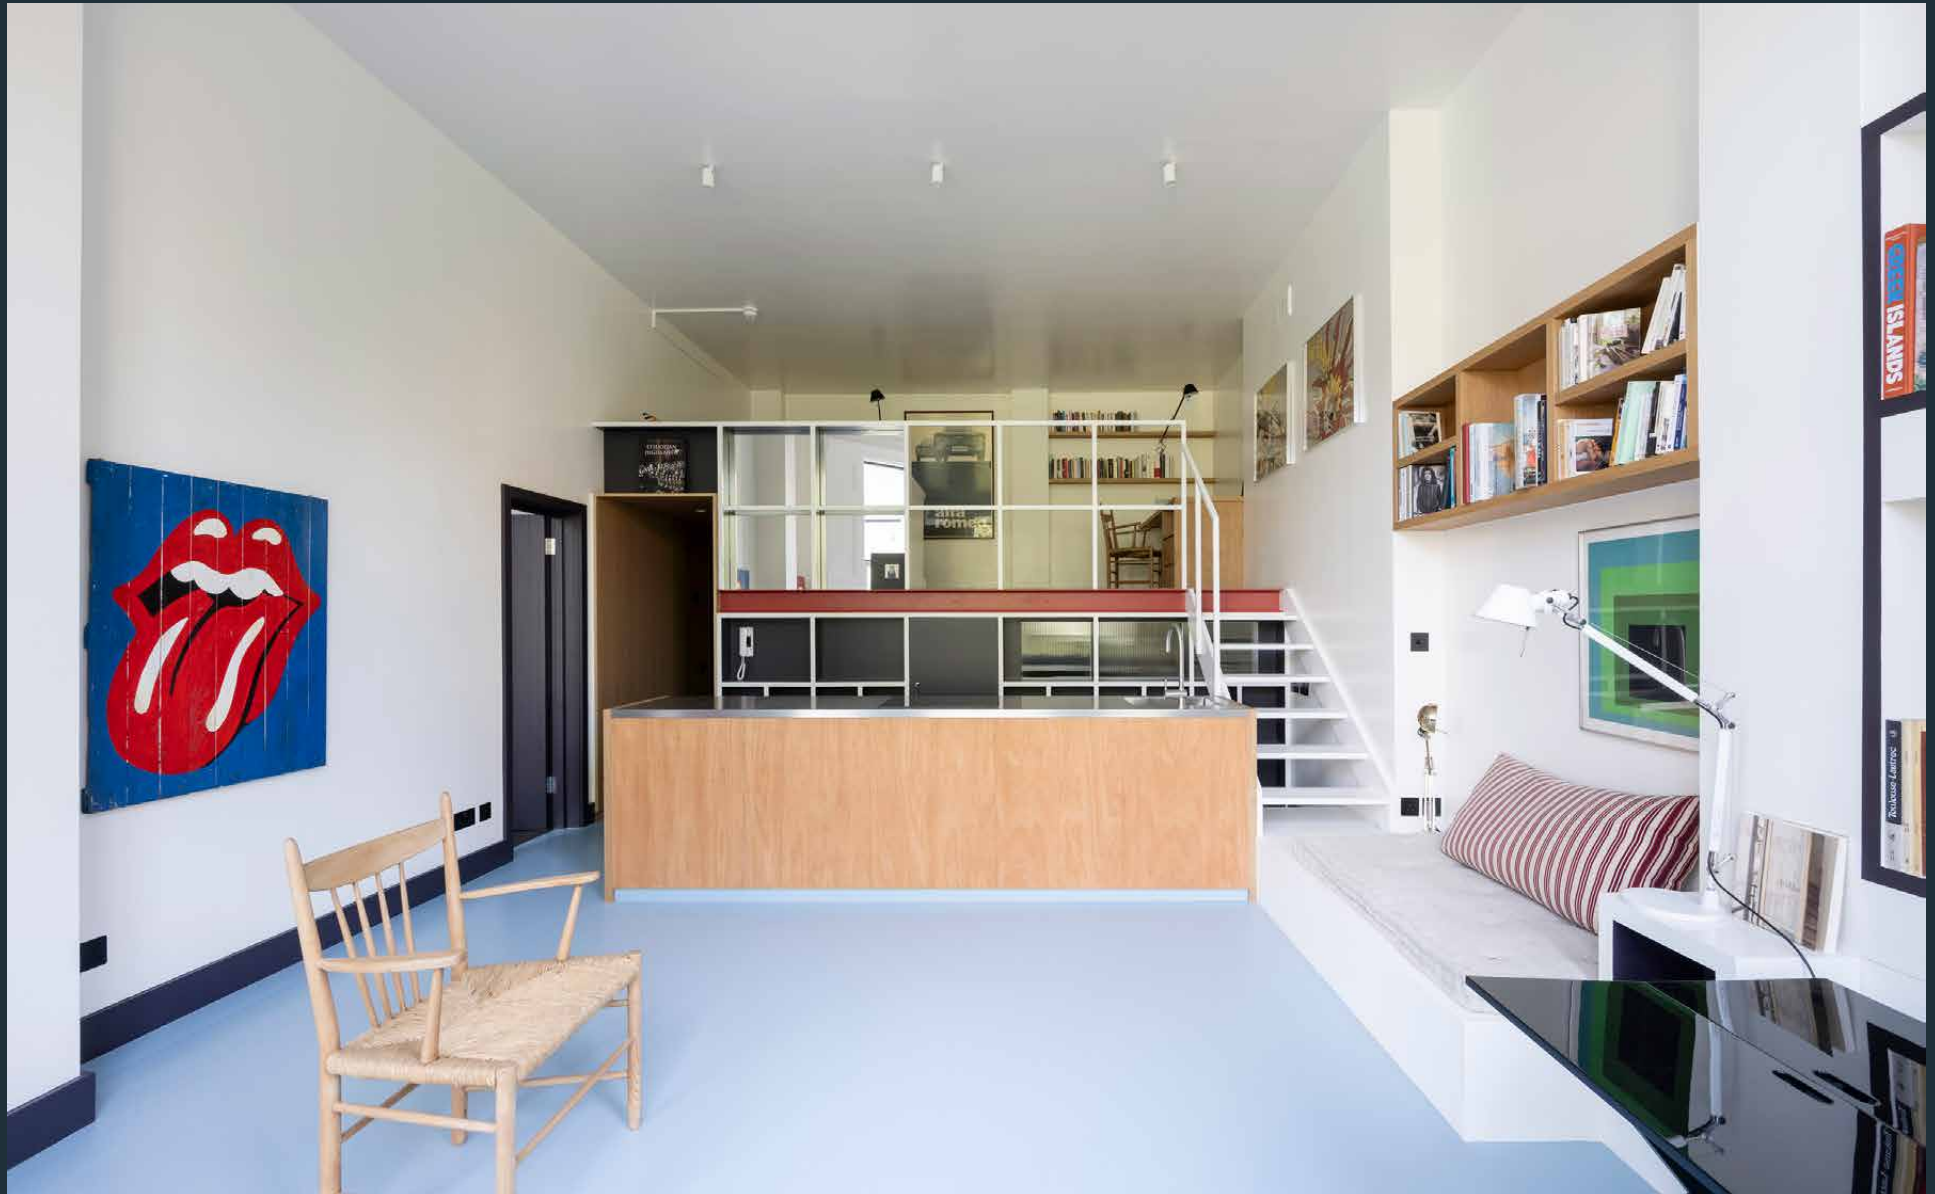


Behind its handsome 19th-century façade, this one-bedroom home is a vessel of creative flair. Thanks to the modish architectural vision of Camu & Morrison, the property's spacious period framework has been reimagined with a contemporary layout, bespoke joinery and a punchy palette of colours and materials.

The home opens to a panelled hallway, which leads into the capacious open-plan kitchen and reception room. It's a thoroughly uplifting scene with full-height bay windows that meet the soaring ceiling heights, plus gloss white walls that are punctuated by dark skirting boards and sky blue lacquered floors. The kitchen is centred by a stainless steel-clad island, complete with hi-tech appliances that are seamlessly integrated into the design; note the fridge discreetly incorporated into the custom-made cubic shelving – a feature you'll note throughout the room. A large mezzanine level bolsters the spacious appeal, introduced by a fixed ladder. There's an oak veneered built-in desk and two single sleeping platforms can be used as guest beds.




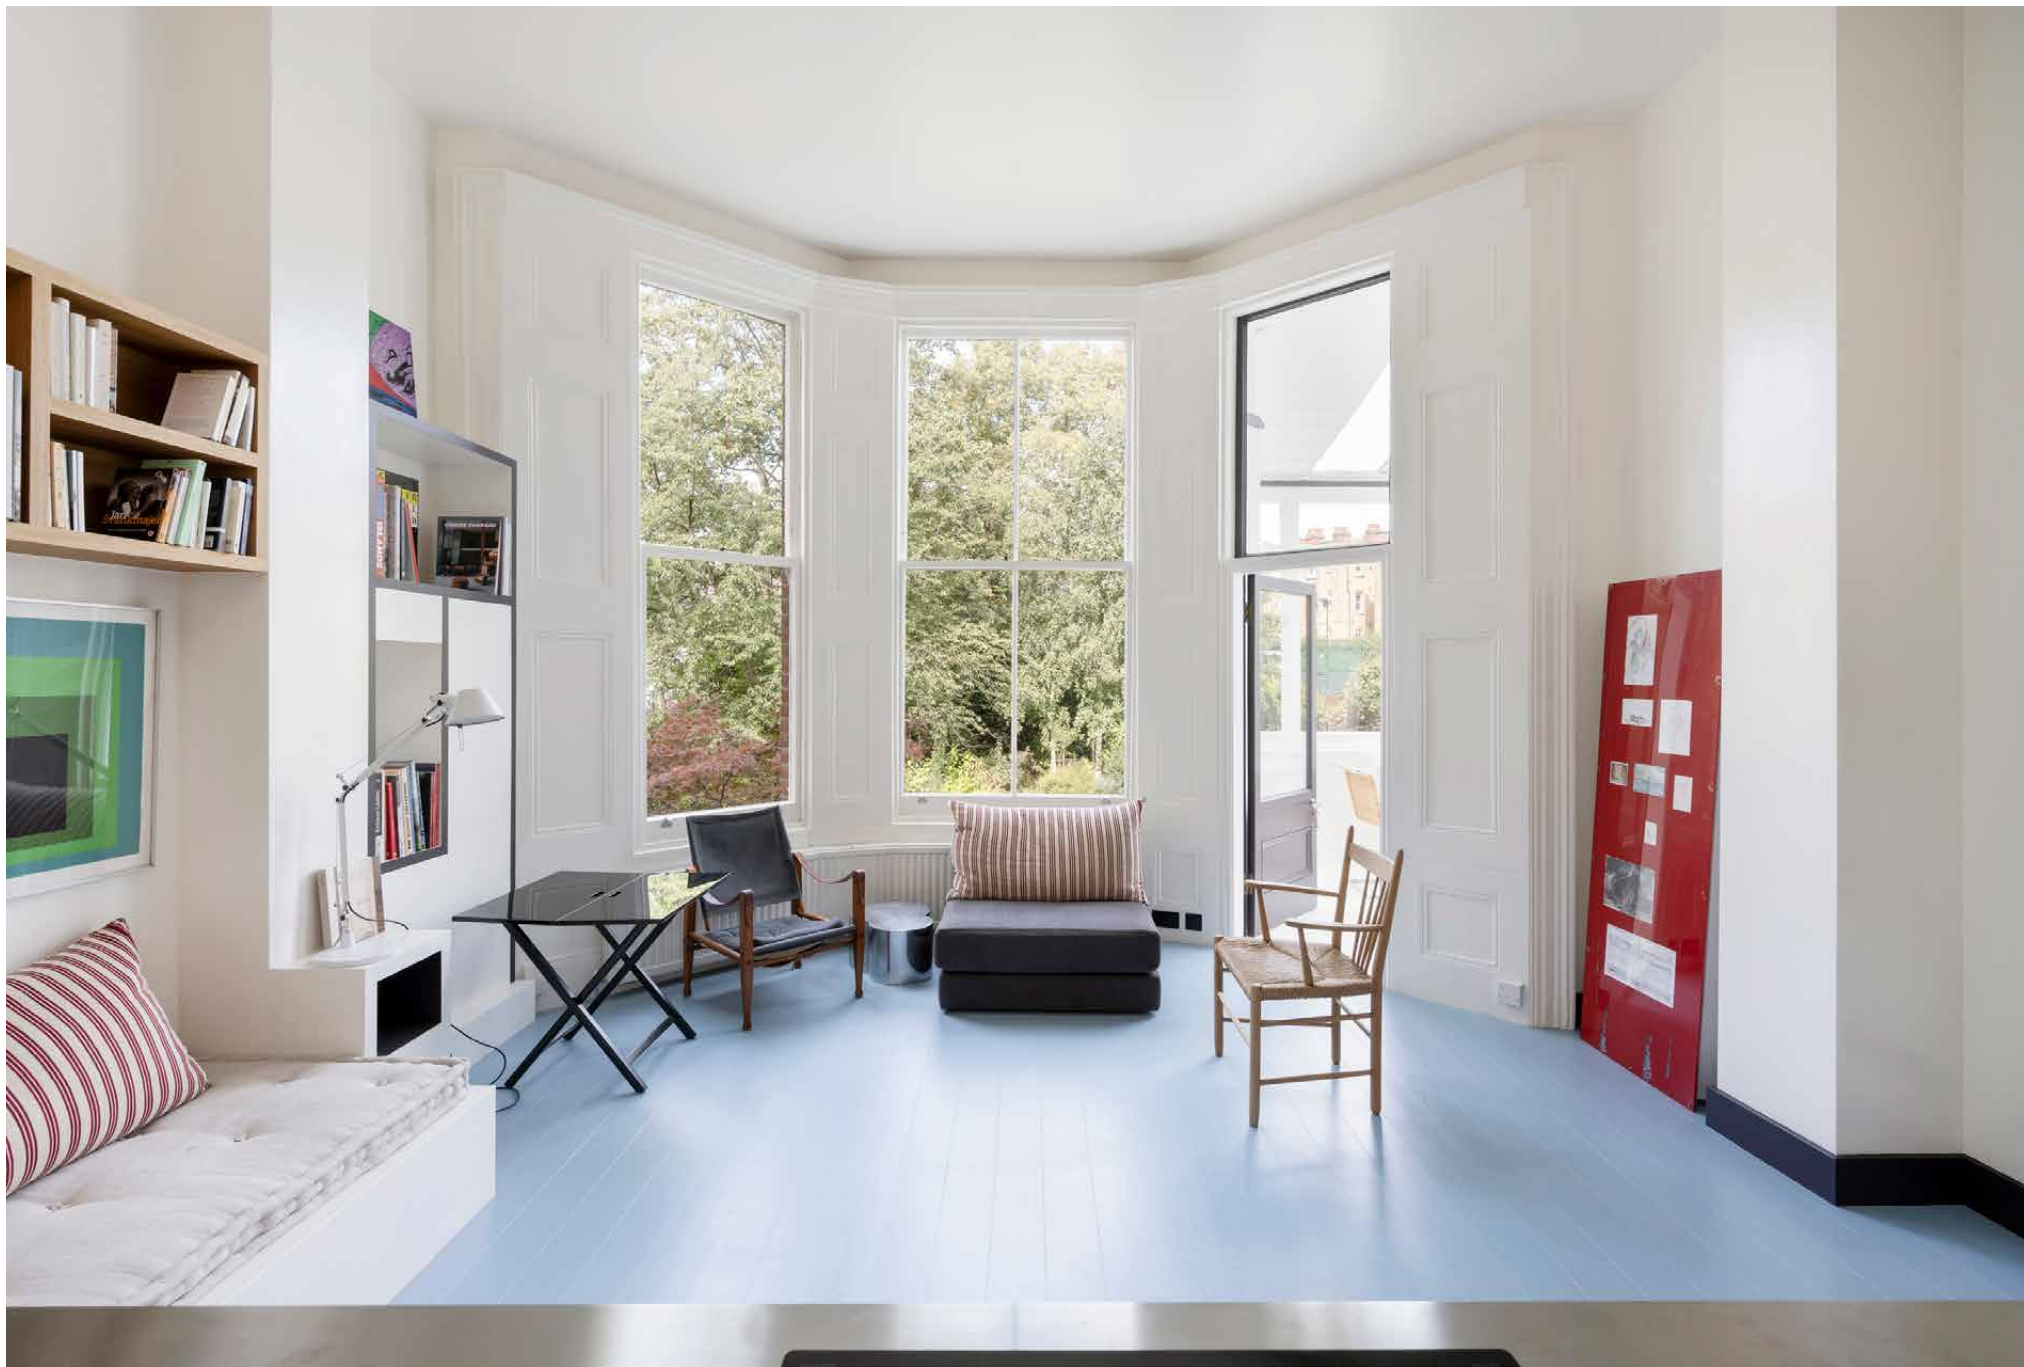

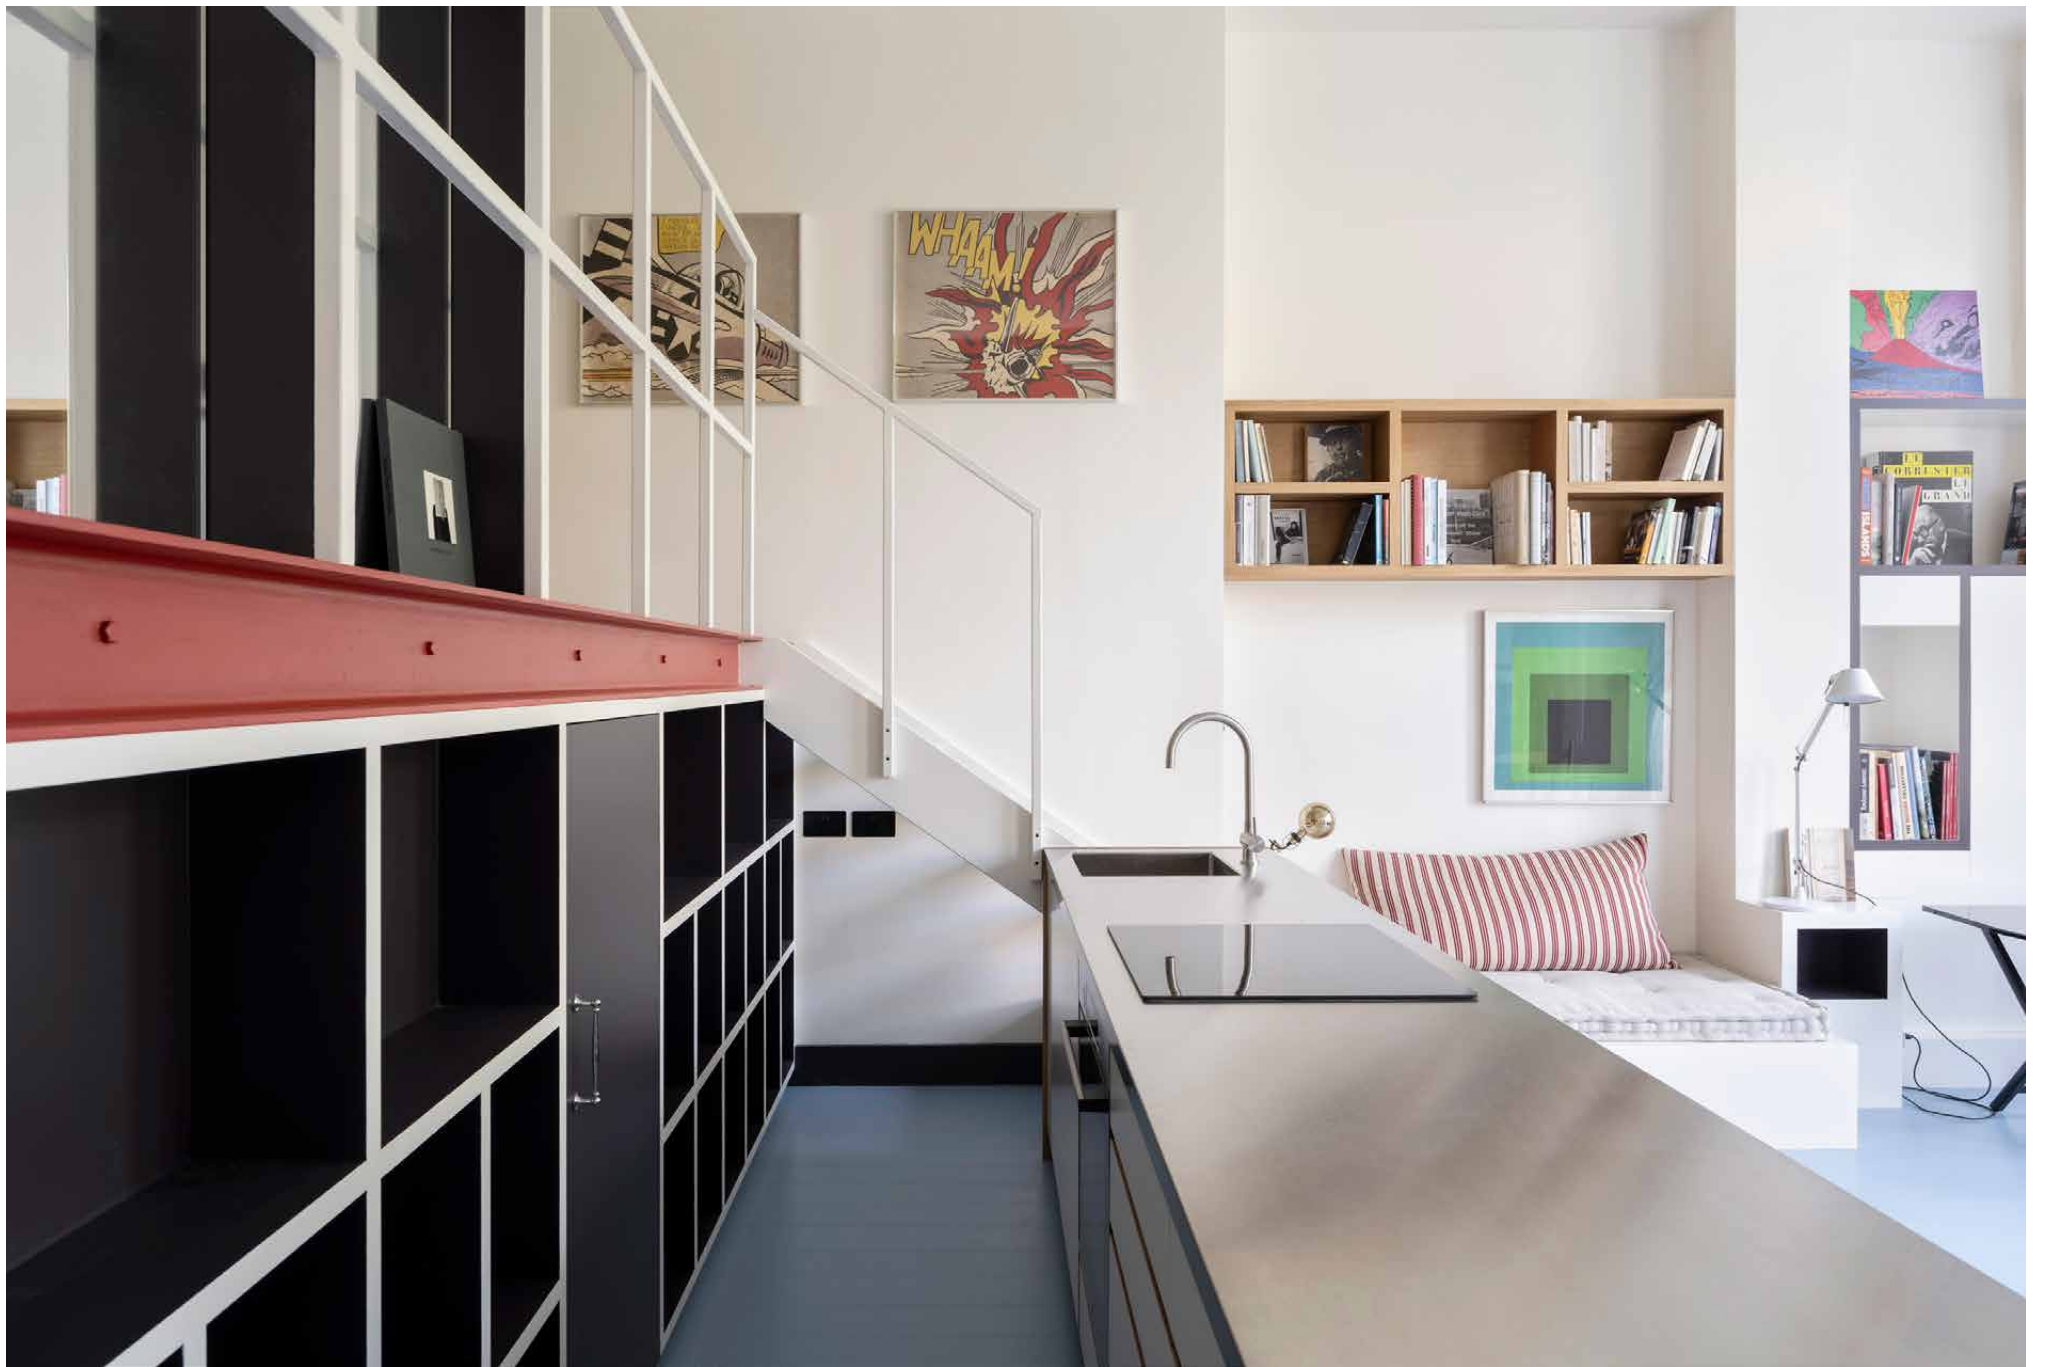



“ Thanks to the modish architectural vision of Camu & Morrison, the property’s spacious period framework has been reimagined with a contemporary layout.

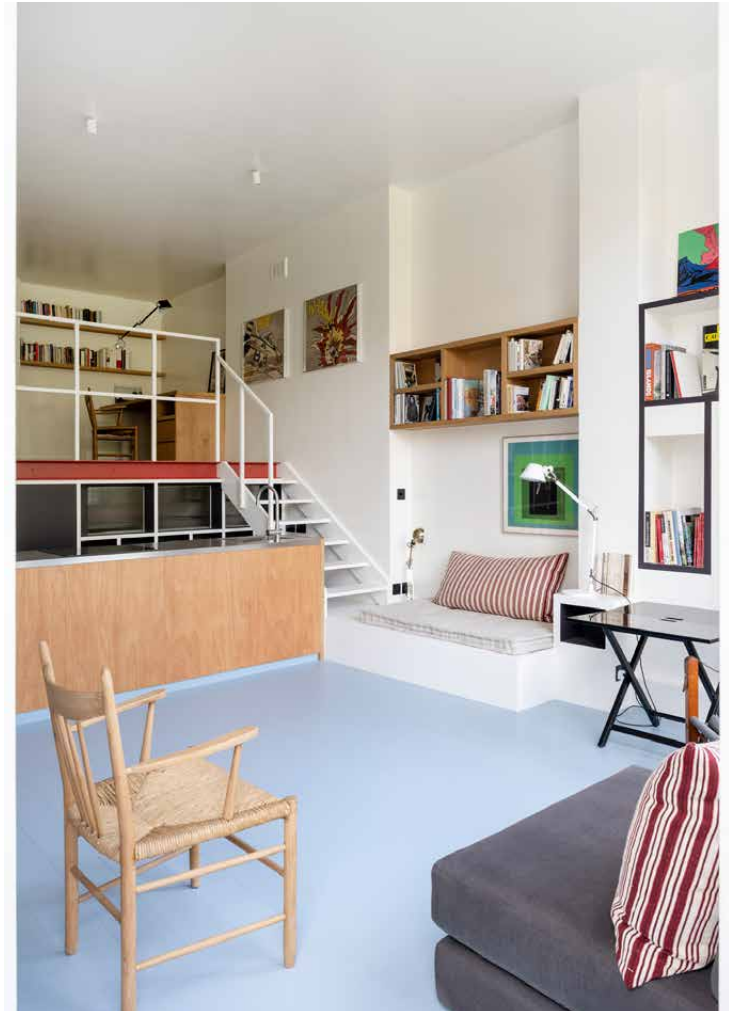







Configured as a glass box, the conservatory and dining room is bathed in sunlight. Like the rest of the property, triple-glazed windows keep things thoroughly quiet and cosy. Panelled in vertical whitewashed boarding, there's a relaxed quality to the setting which overlooks the verdant communal gardens beyond. Through a French door, a cast-iron balcony offers direct access to the long stretches of lawn and varied planting, as well as a private residents' tennis court.

Through a charcoal-toned panelled door, the principal bedroom is a minimalist affair. Interior curtains draw back to reveal a set of double doors, which open directly into the conservatory and fill the room with natural light. There's a playfulness to the bathroom, laid with diagonal yellow ceramic tiles. Above the vanity unit, internal striped glass windows bring in sunlight to the space. Completing the home is a built-in dressing and laundry room, finished with bold red and teal colourways.






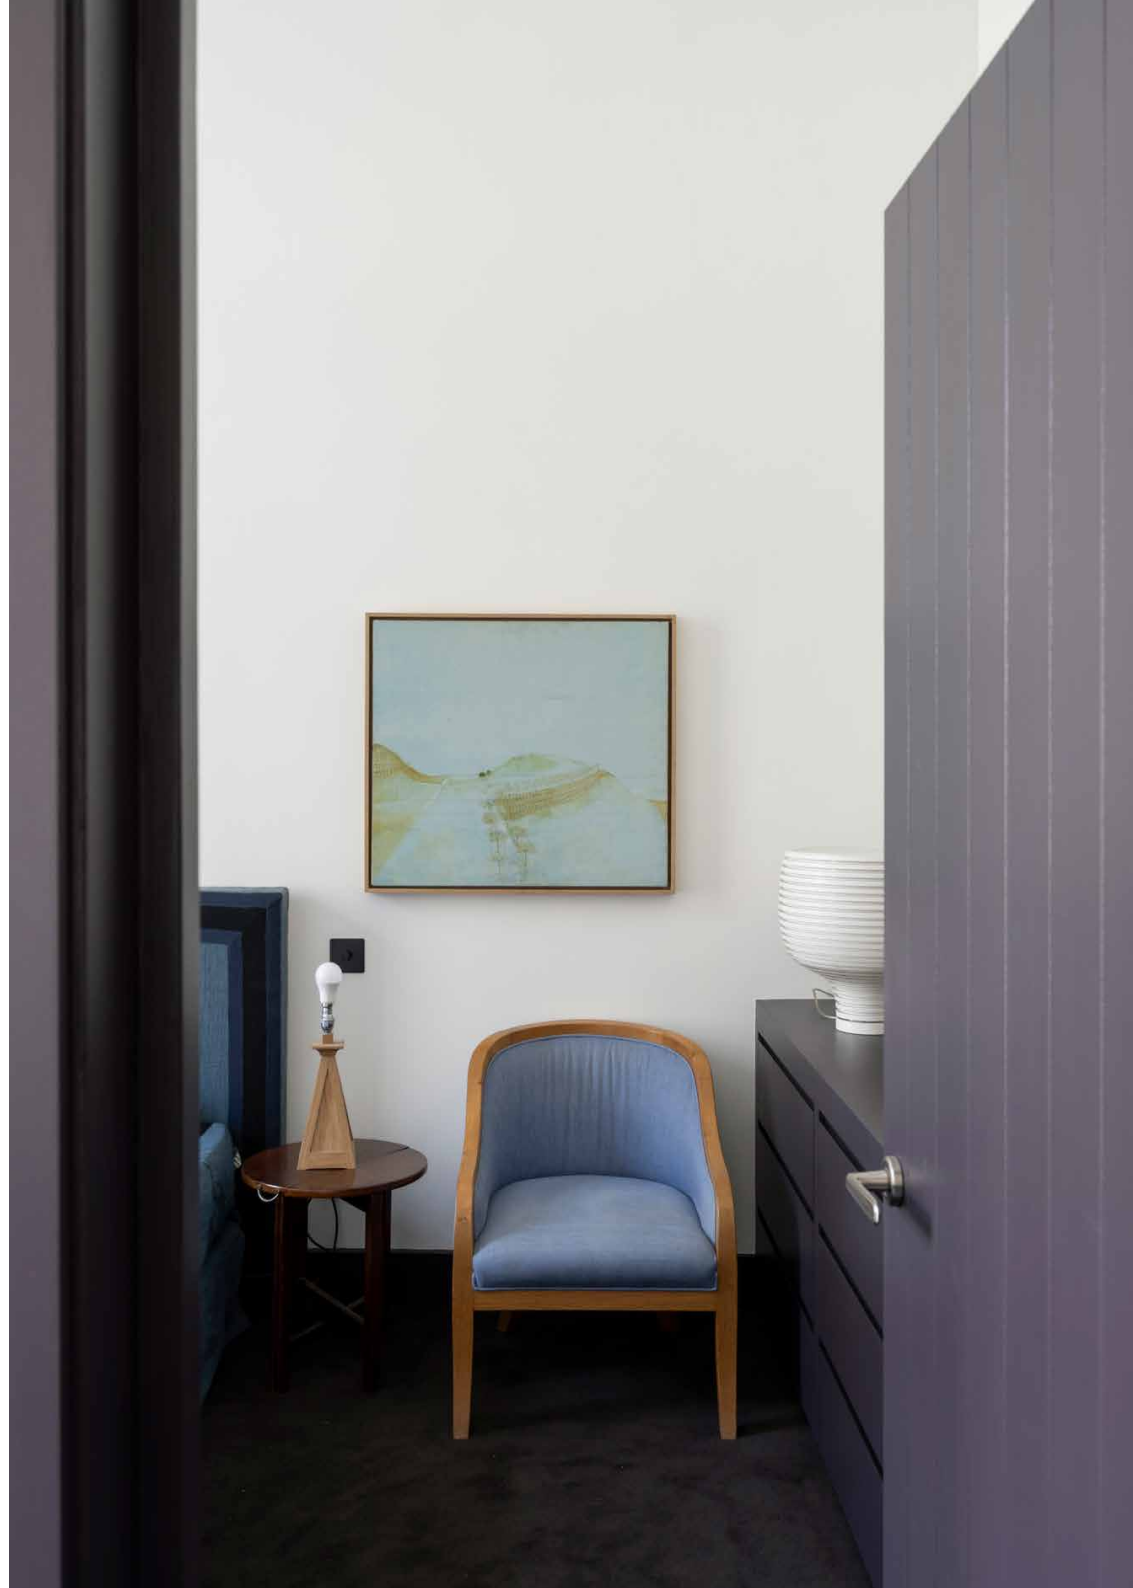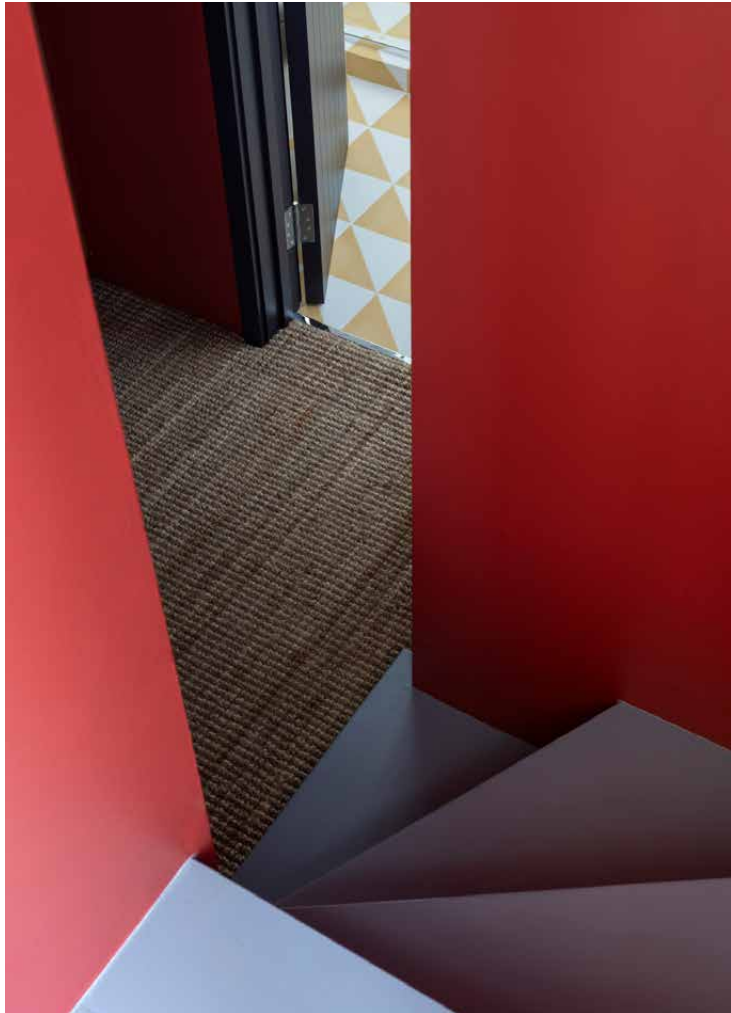





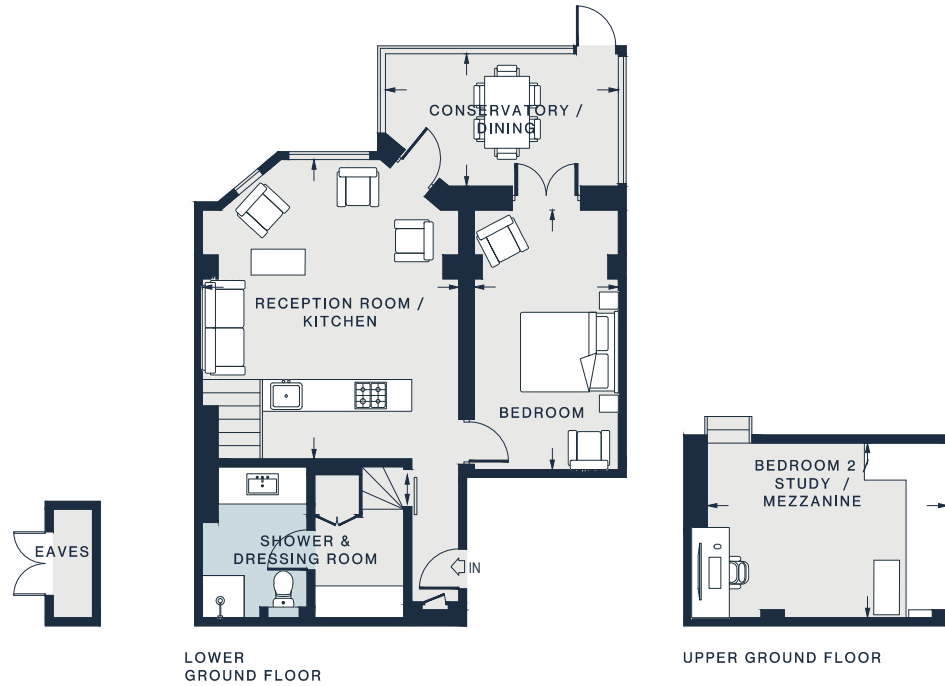

KITCHEN / RECEPTION ROOM  
18'6 x 16'2 (5.6m x 4.9m)

CONSERVATORY / DINING  
14'8 x 8'3 (4.4m x 2.5m)

BEDROOM 1  
16'2 x 9'0 (4.9m x 2.7m)

BEDROOM 2 / STUDY / MEZZANINE  
16'3 x 10'9 (4.9m x 3.2m)

Approx. Gross Internal Area = 923 sq ft / 85.8 sq m  
(Including Eaves)

Floor plans are for illustrative purposes only and not to scale. Compliant with RICS code of measuring practice.

## Property Details

Architecture by Camu & Morrison

Open-plan kitchen and reception room

Conservatory and dining room

Principal bedroom

Mezzanine bedroom / study area

One bathroom /dressing room

Direct access to communal gardens and tennis courts

Approx. 923 sq ft / 85.8 sq m

EPC=C


Tenure: Leasehold

Lease Length: circa 185 years

Council Tax Band: E

Ground rent: £0

Service charge: £2756 plus £1360 reserve fund contribution  
per annum

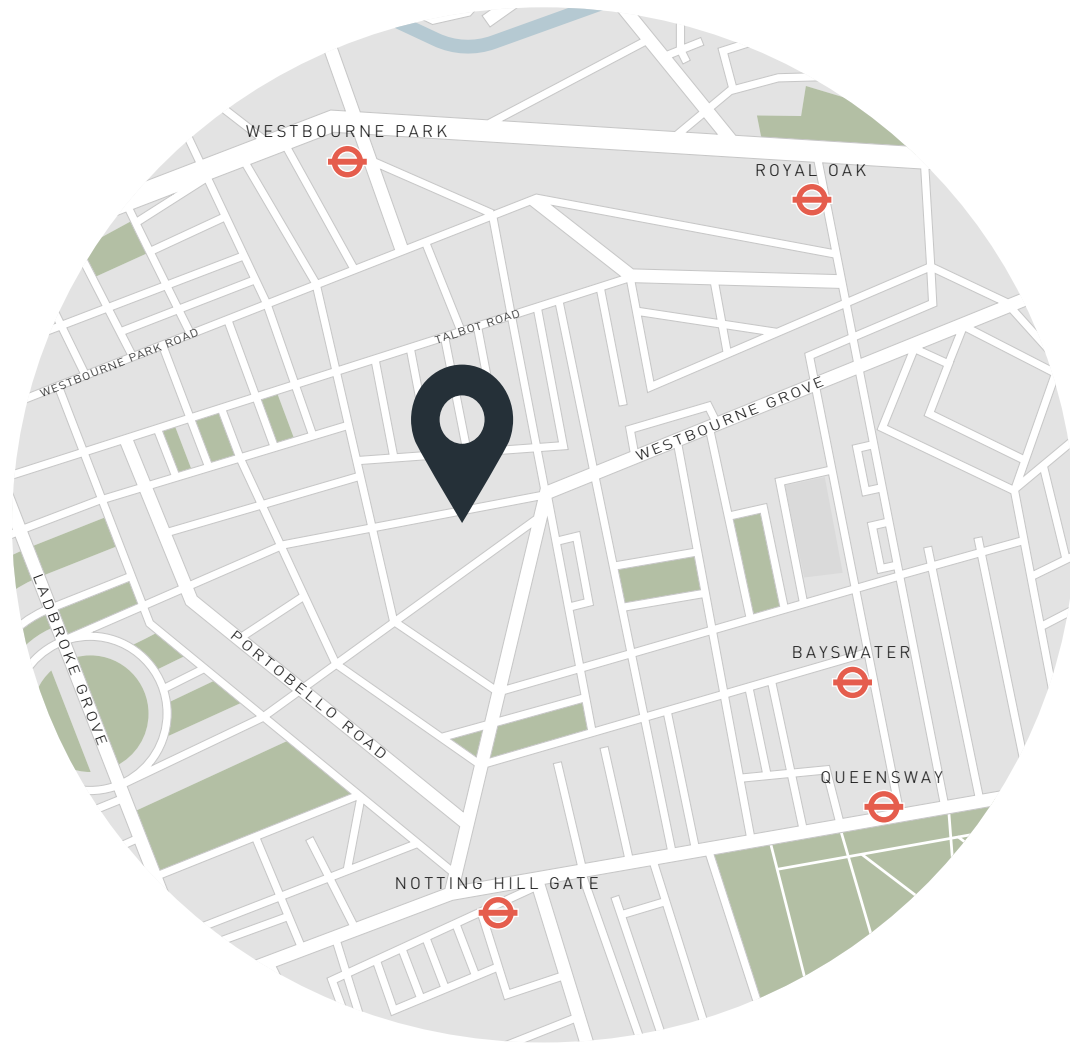

## Location

One of West London's most picturesque neighbourhoods, Little Venice feels lifted out of a film set with its colourful barge boats, refined townhouses and tree-lined avenues. The canal is on your doorstep here, along with the independent boutiques and antiques dealers of Formosa Street. In warm weather, dine on the outdoor terrace at The Waterway or the Café at Clifton Nurseries, before catching a test match at Lord's Cricket Ground. For the fitness inclined, stop by Ten for Pilates and personal training. Complete a day out with live performances at The Canal Café Theatre, drinks at coveted local pub The Hero, or dinner at Maguro – a sophisticated spot for exquisite Japanese dining.

Bakerloo (5 mins)

Specialising in London  
and Ibiza's design-led homes

Let's talk  
020 7221 7817  
sales@domusnova.com  
domusnova.com

The particulars above are a guide, not an offer or contract. Descriptions, photographs and plans are not statements or representations of fact. Measurements are approximate and not to scale. Prospective purchasers must verify the accuracy of the information within the particulars. Domus Nova does not give any representations or warranties; nor represent the Seller legally. Domus Nova has no liability, for any costs, losses or expenses incurred by the Seller or a prospective buyer relating to the sales and buying transaction.

Our Sales Disclaimer, trading names and privacy policy on how your data is processed and used is found in full on our website in our [Privacy Statement](#).

© Domus Nova 2024. All rights reserved.