


# DOMUS NOVA



Wingate Road W6  
£2,885 pw - Long let

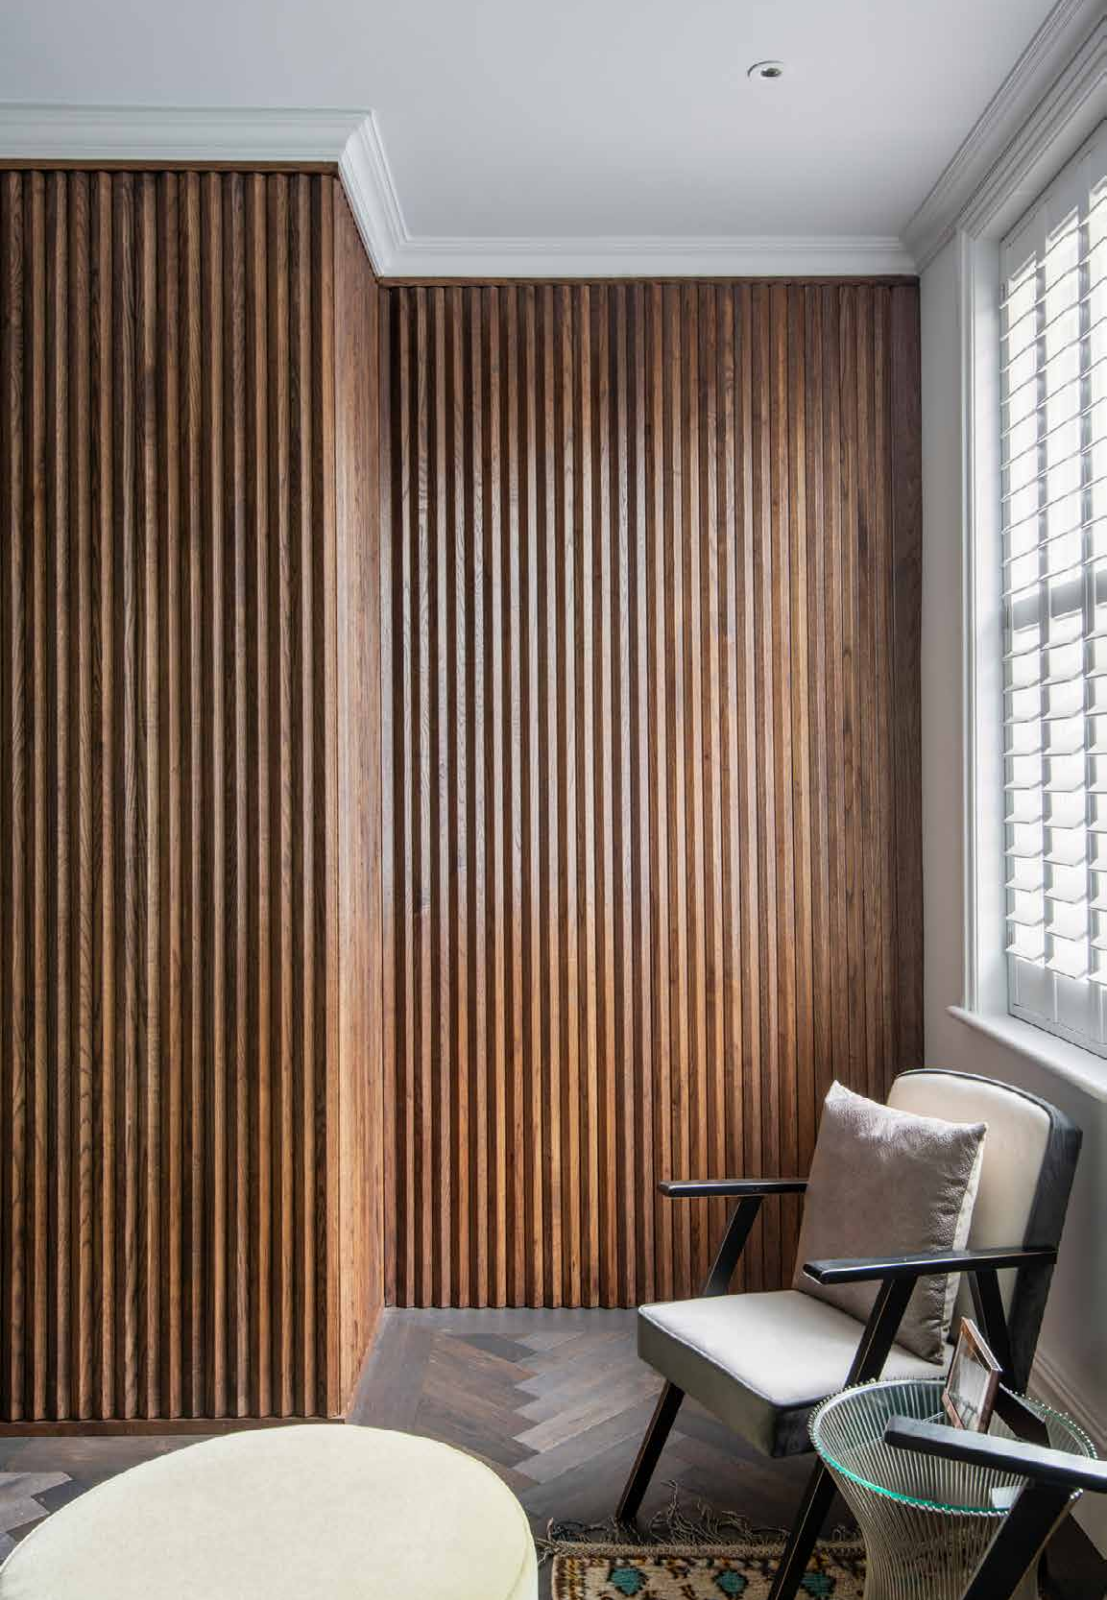

A period treasure brought to life with contemporary design and an old world charm, this four-bedroom home for rent has been sensitively revived for family life.

Concealed behind a burgeoning Magnolia tree, a picturesque front garden welcomes you to Wingate Road. Past an elegant entrance, a fusion of architectural elements from APA Studio and interiors by Noelle Mahoney create an enchanting first impression.

Abstract tiles pave the way inside, guiding to a spacious reception room enclosed behind a wall of Crittall glass. An interplay of tone and texture unfolds – a large bay window lending light to herringbone floors. Spotlights draw warmth from a wooden slat wall, discreetly concealing your own private bar, complete with a wine cooler.

Designed to cater for daily life, a lower split-level plays host to the open-plan kitchen and dining area. The L-shape kitchen sets a clean and contemporary tone, formed of glossy white cabinetry and integrated Gaggenau appliances. Informal dining takes place adjacent, with banquette seating reflecting the form of the kitchen.

Warm wooden flooring sweeps through the spacious dining area, illuminated by an expansive skylight above. Bespoke recessed shelving borders the back wall, framing bi-folding glass doors to a leafy enclosed garden. A paved area extends effortlessly from the interior, creating an ideal space for al-fresco dining. To the rear of the garden, ascend steps to an additional area for entertaining.














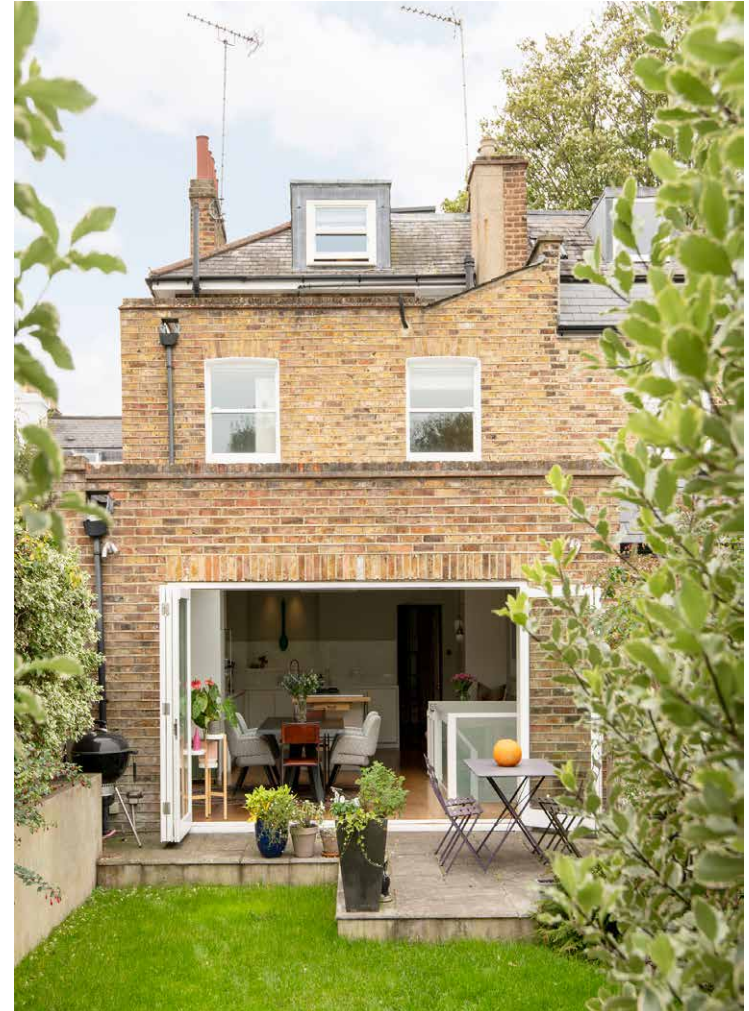

















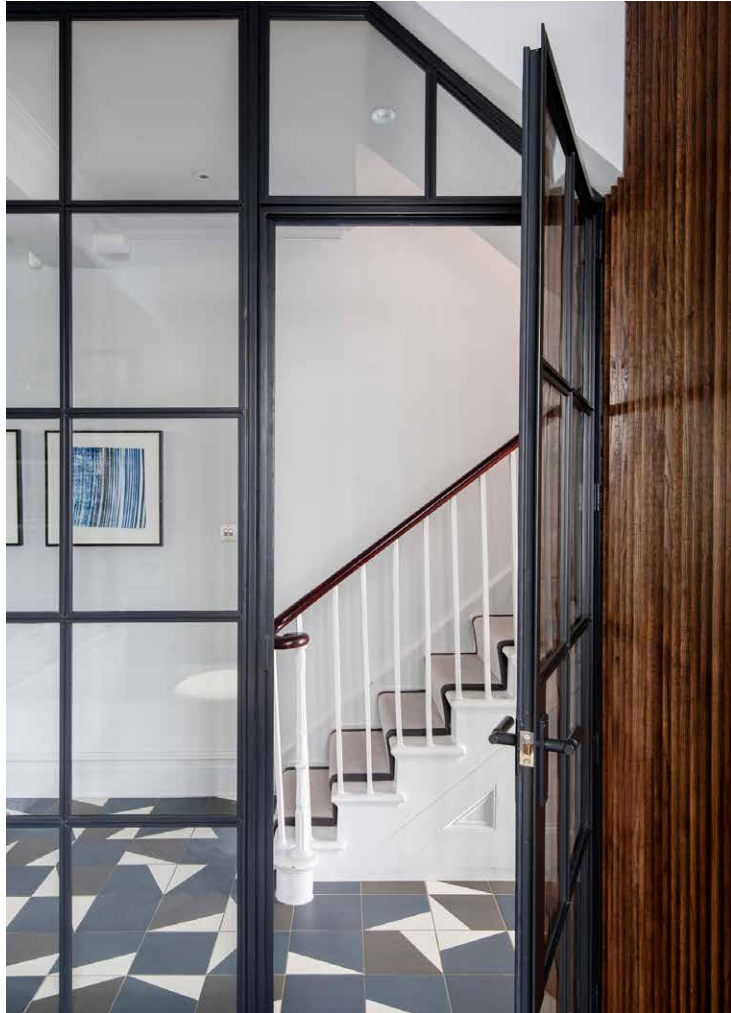



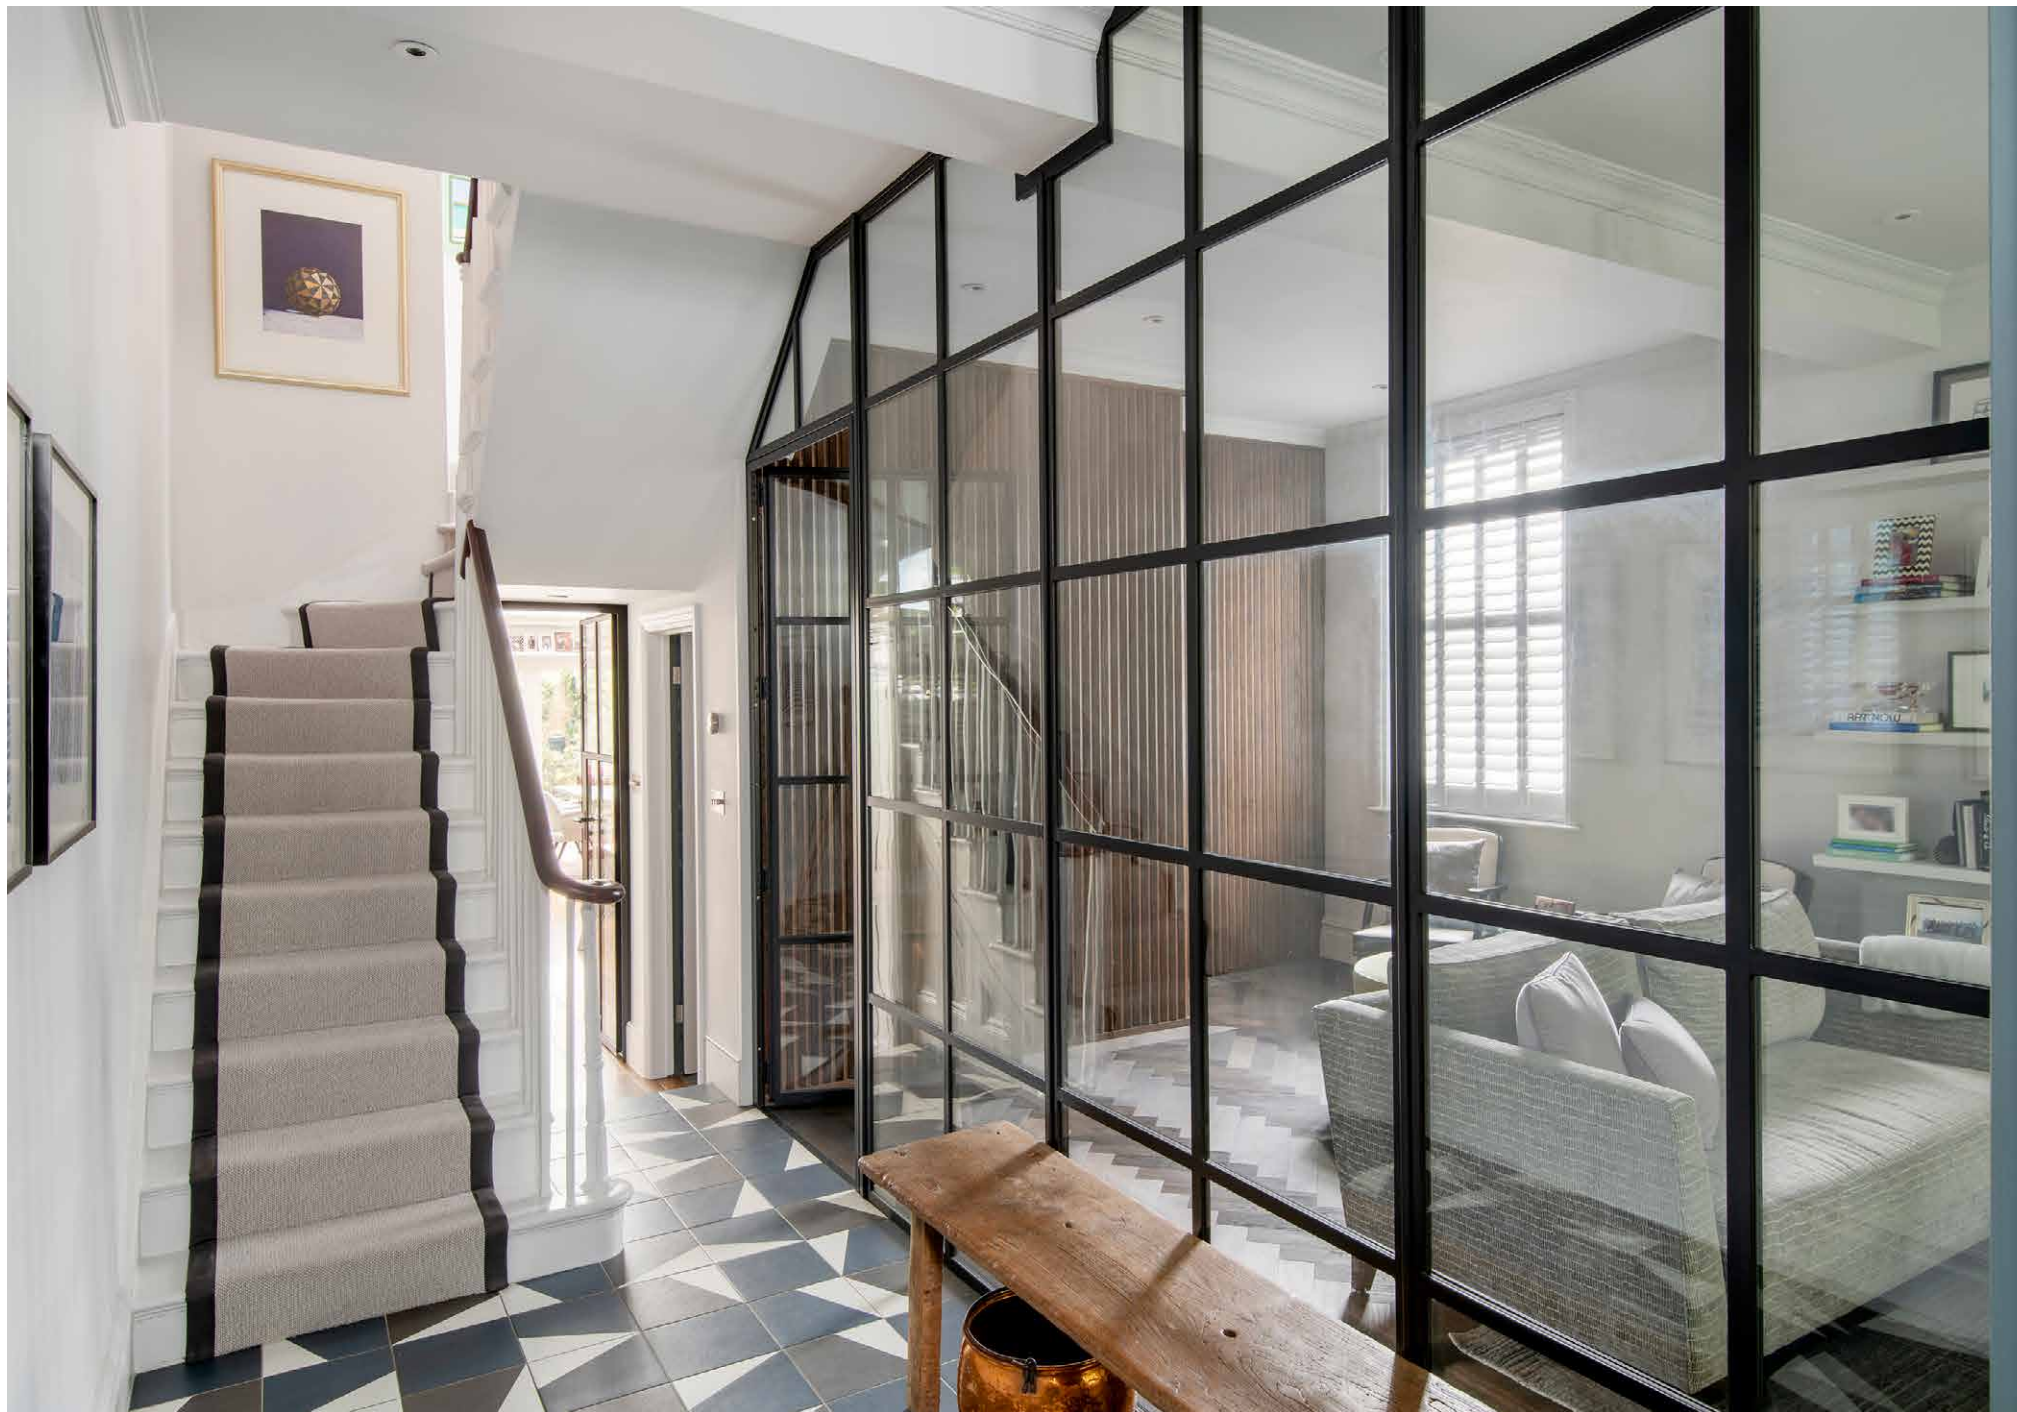




Set on the first floor, soothing pastel hues envelop the generous principal bedroom. Pairing form with function, white integrated wardrobes line an entire wall to offer elegant storage options. Slate-toned tiles ground a showstopping en suite bathroom, where a marble-wrapped dual shower awaits. Completing the space – a duck-egg blue twin vanity and a bathtub.

Calming neutral tones encompass a guest bedroom on the same level, featuring integrated storage and a hidden vanity that melds seamlessly into the walls. Tonal forest-green tiles wrap the en-suite bathroom, fitted with a walk-in rainfall shower. Two further bedrooms sit across the top floor, served by a sky-lit bathroom encased in sage tiles.

Found on the lower ground floor, a media room in deep blue invites lazy evenings and movie marathons.

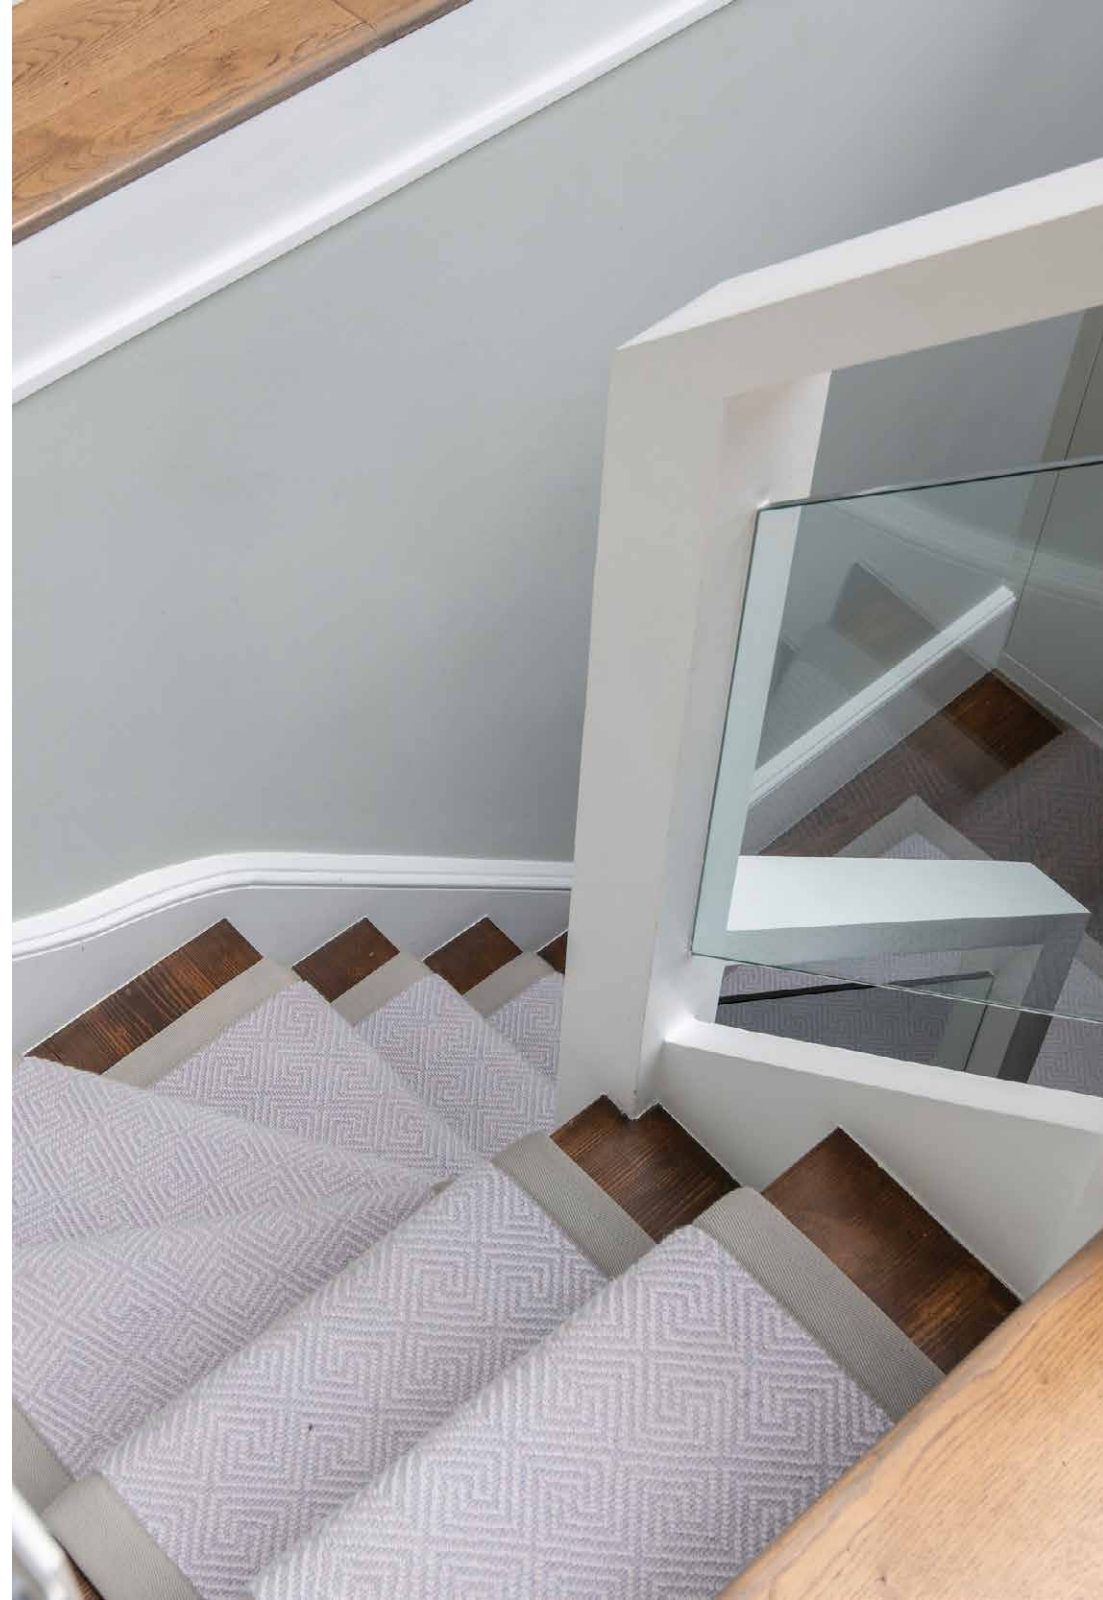
































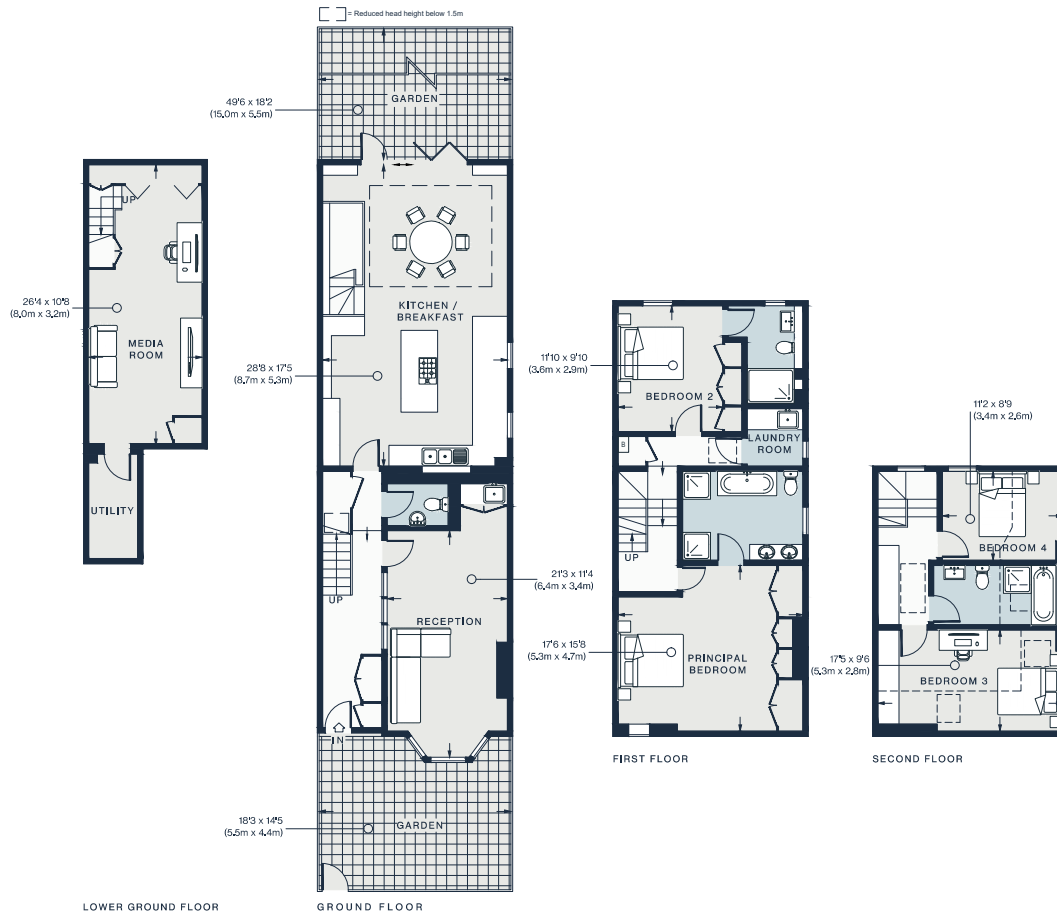


## Property Details

Open-plan kitchen and dining room  
 Reception room  
 Media room  
 Principal bedroom suite  
 Guest bedroom suite  
 Two further bedrooms  
 Family bathroom  
 Cloakroom  
 Laundry room  
 Utility room  
 Private garden  
 London Borough of Hammersmith and Fulham

Approx. 2,391 sq ft / 222 sq m  
 EPC - D  
 Council tax - H

Approx. Gross Internal Area = 2391 sq ft / 222.12 sq m

Floor plans are for illustrative purposes only and not to scale. Compliant with RICS code of measuring practice.

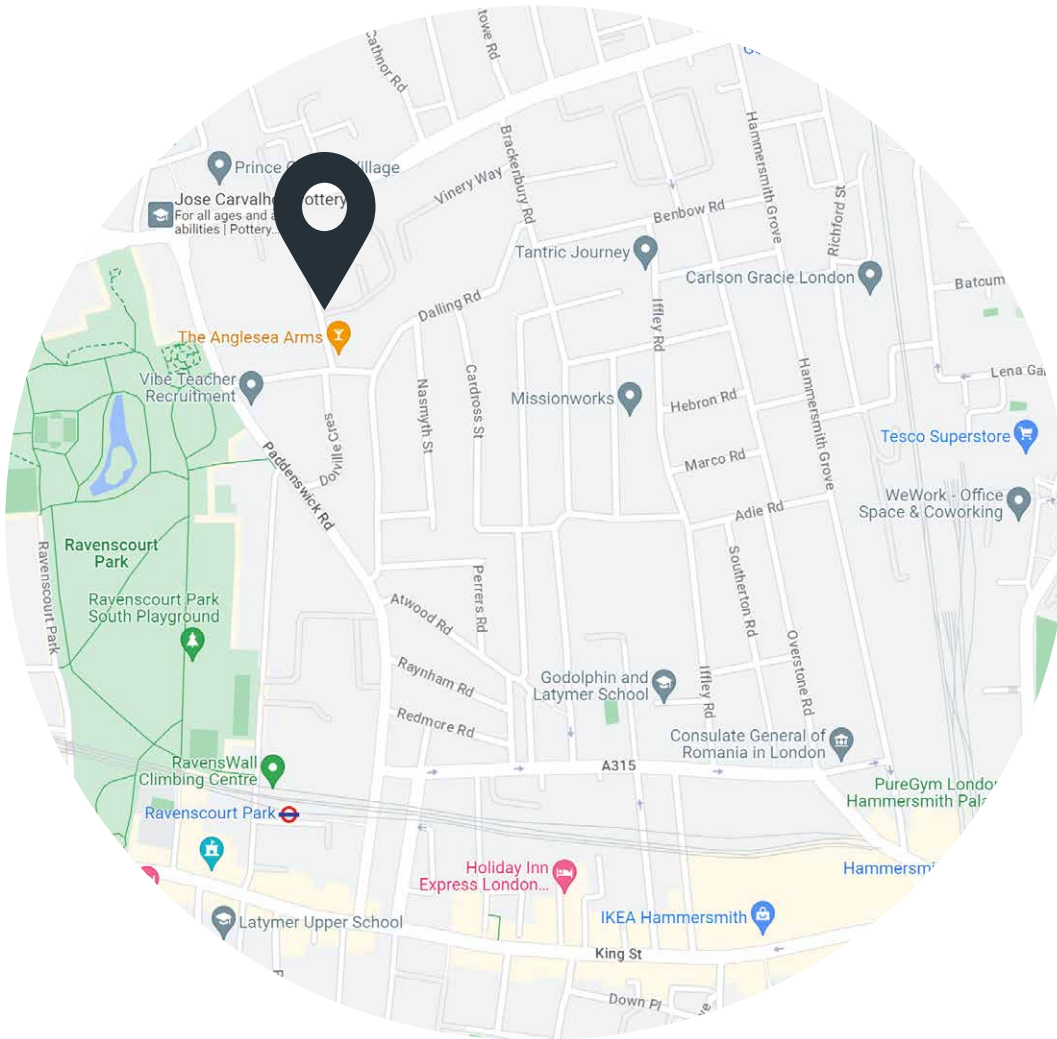

## Location

Between Hammersmith & Shepherd's Bush, Wingate Road is an idyllic spot for tranquil city living. It's just a short walk to the leafy lawns of Ravenscourt Park, or head further south for a stroll along the River Thames. Renowned waterside pub The Dove offers drinks with a charming roof terrace setting. Westfield Shopping Centre is your go to for luxurious afternoons out – stop by The Village to browse Louis Vuitton, Prada and Mulberry.

Ravenscourt Park – 10 mins (District)

Goldhawk Road – 12 mins (Circle, Hammersmith & City)



Specialising in London  
and Ibiza's design-led homes

Let's talk  
020 7727 1717  
lettings@domusnova.com  
domusnova.com

The property particulars are a guide not statements. Descriptions, photographs, and plans are for guidance and should be checked by the prospective tenant. The Property is offered "subject to contract and references". No warranties, representations, or Tenancy is given by Domus Nova. Expenses incurred by a prospective tenant will not be reimbursed if the Landlord withdraws prior to the Tenancy Agreement being signed, dated and exchanged and cleared funds received. Furniture and other items shown in a property at viewing may belong to a current tenant. The prospective tenant should verify in writing which fixtures and fittings forms part of the Tenancy. Our full lettings disclaimer together with trading names and our [Privacy Policy](#) is shown on our website