


DOMUS NOVA

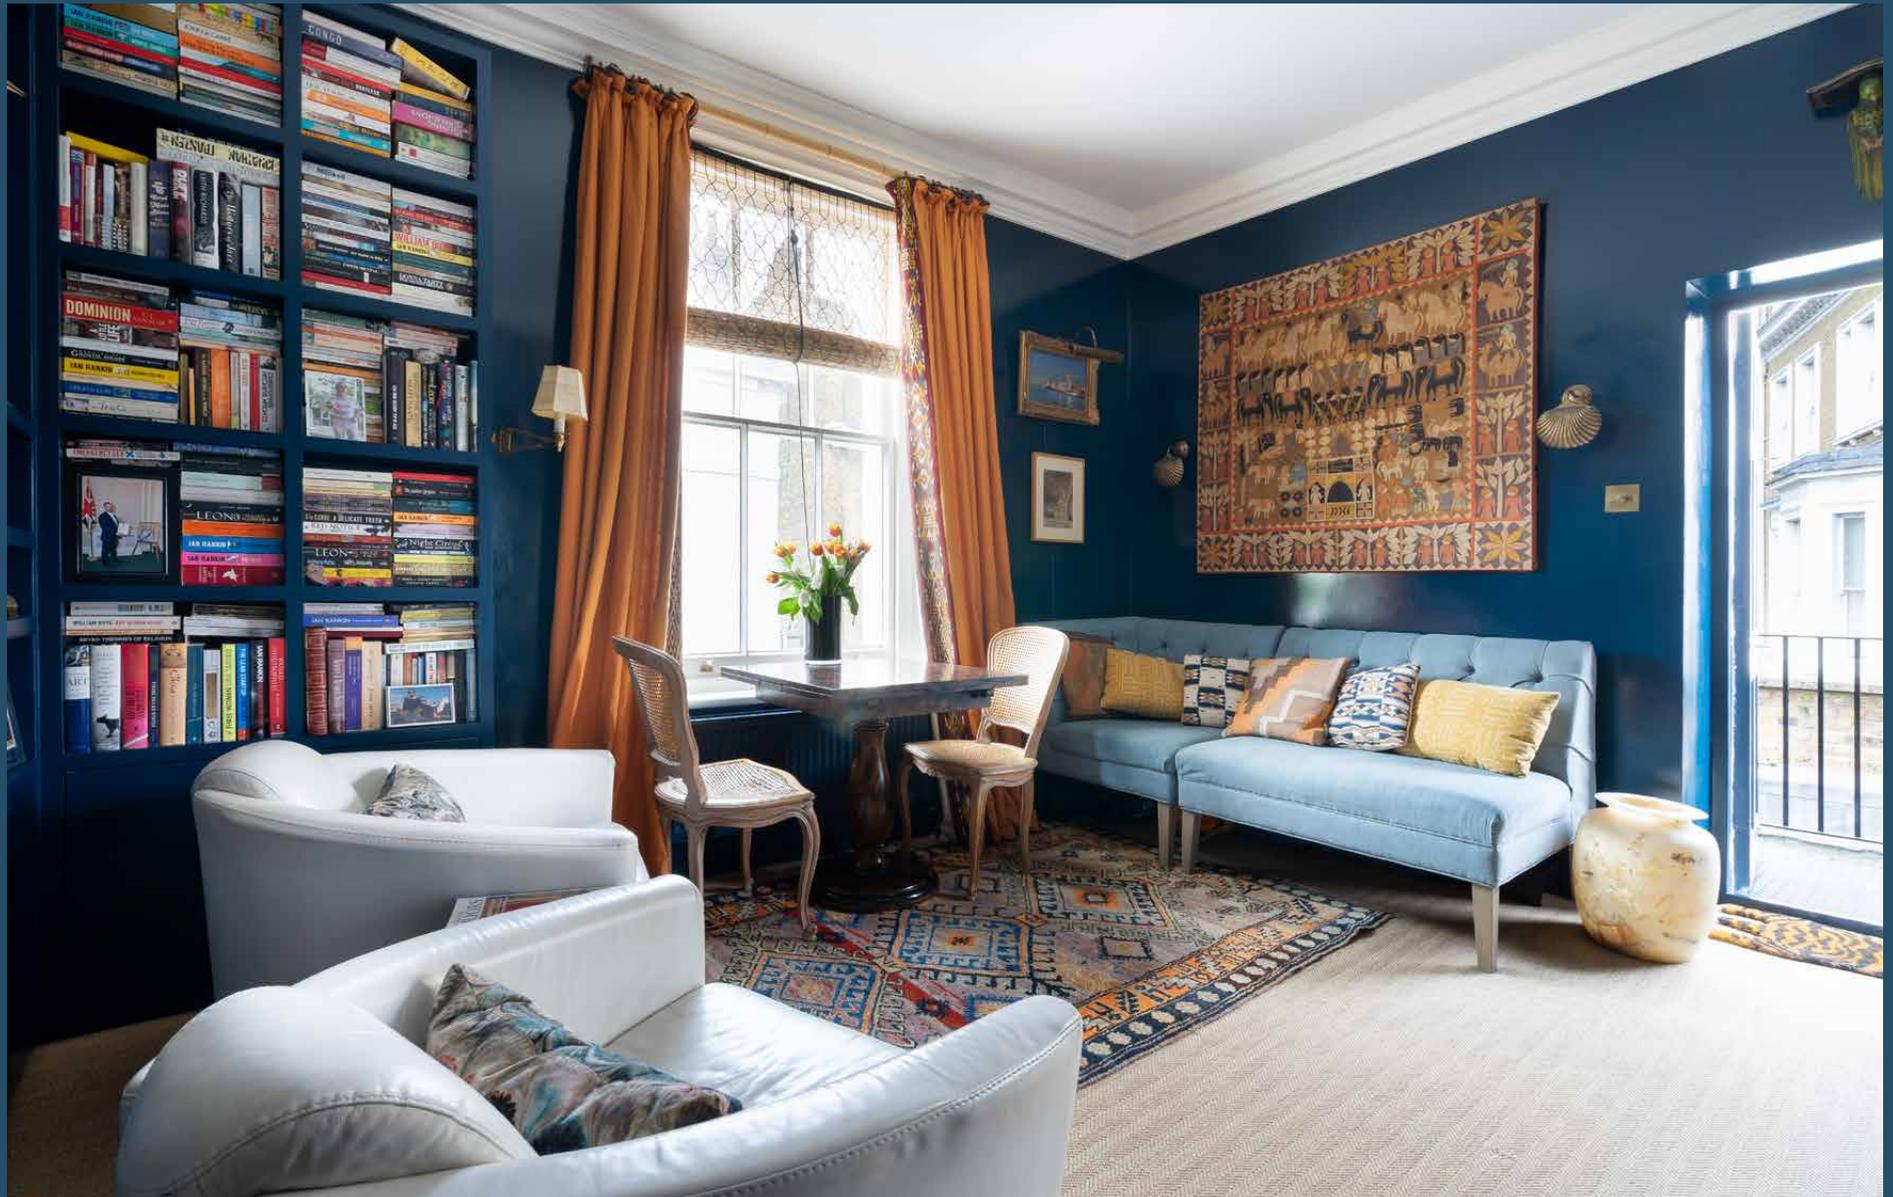

Dove Mews SW5
£975,000

A beautifully finished two-bedroom mews apartment in the heart of South Kensington, impeccably renovated by the current owners. The second-floor entrance leads onto an atmospheric reception room, daubed in a rich navy-blue hue by Paper and Paint Library – the perfect foil for vibrant textures and soft furnishings. Let your collection of antiques or books take centre stage within the generous built-in cabinetry, lit by wall lights – a blank canvas for your imagination to flourish.

Dinner parties take on another dimension thank to the neat, open-plan kitchen opposite. No detail has been spared here: brass bamboo handles, parquet de Versailles wooden flooring, polished green marble countertops and a striking aged brass splashback. An ambient and sophisticated space to cook.










The master bedroom: a tranquil plaster-pink haven with a charming layout and reams of storage. Flooded with natural light from the sash window, enjoy many a peaceful Sunday morning here with breakfast in bed. Next door, the bathroom strikes an indulgent mood with dark glossy green tiles offset with gold accents.

Light a candle or two and zone out the rest of the world with ease. For visiting guests, a second double-bedroom dressed with dramatic bamboo-panelled walls. Currently being used as another cosy living space, it has the potential to be imaginatively re-configured as a guest room or a whimsical child's bedroom.

Leading off the reception room is the decked roof terrace. Incredibly spacious, it's an urban gardener's dream. Spend a long afternoon up here basking in the sunshine or host a casual dinner party with friends; whatever the occasion, it's the ultimate spot to drink in the scenic views of the surrounding streets.



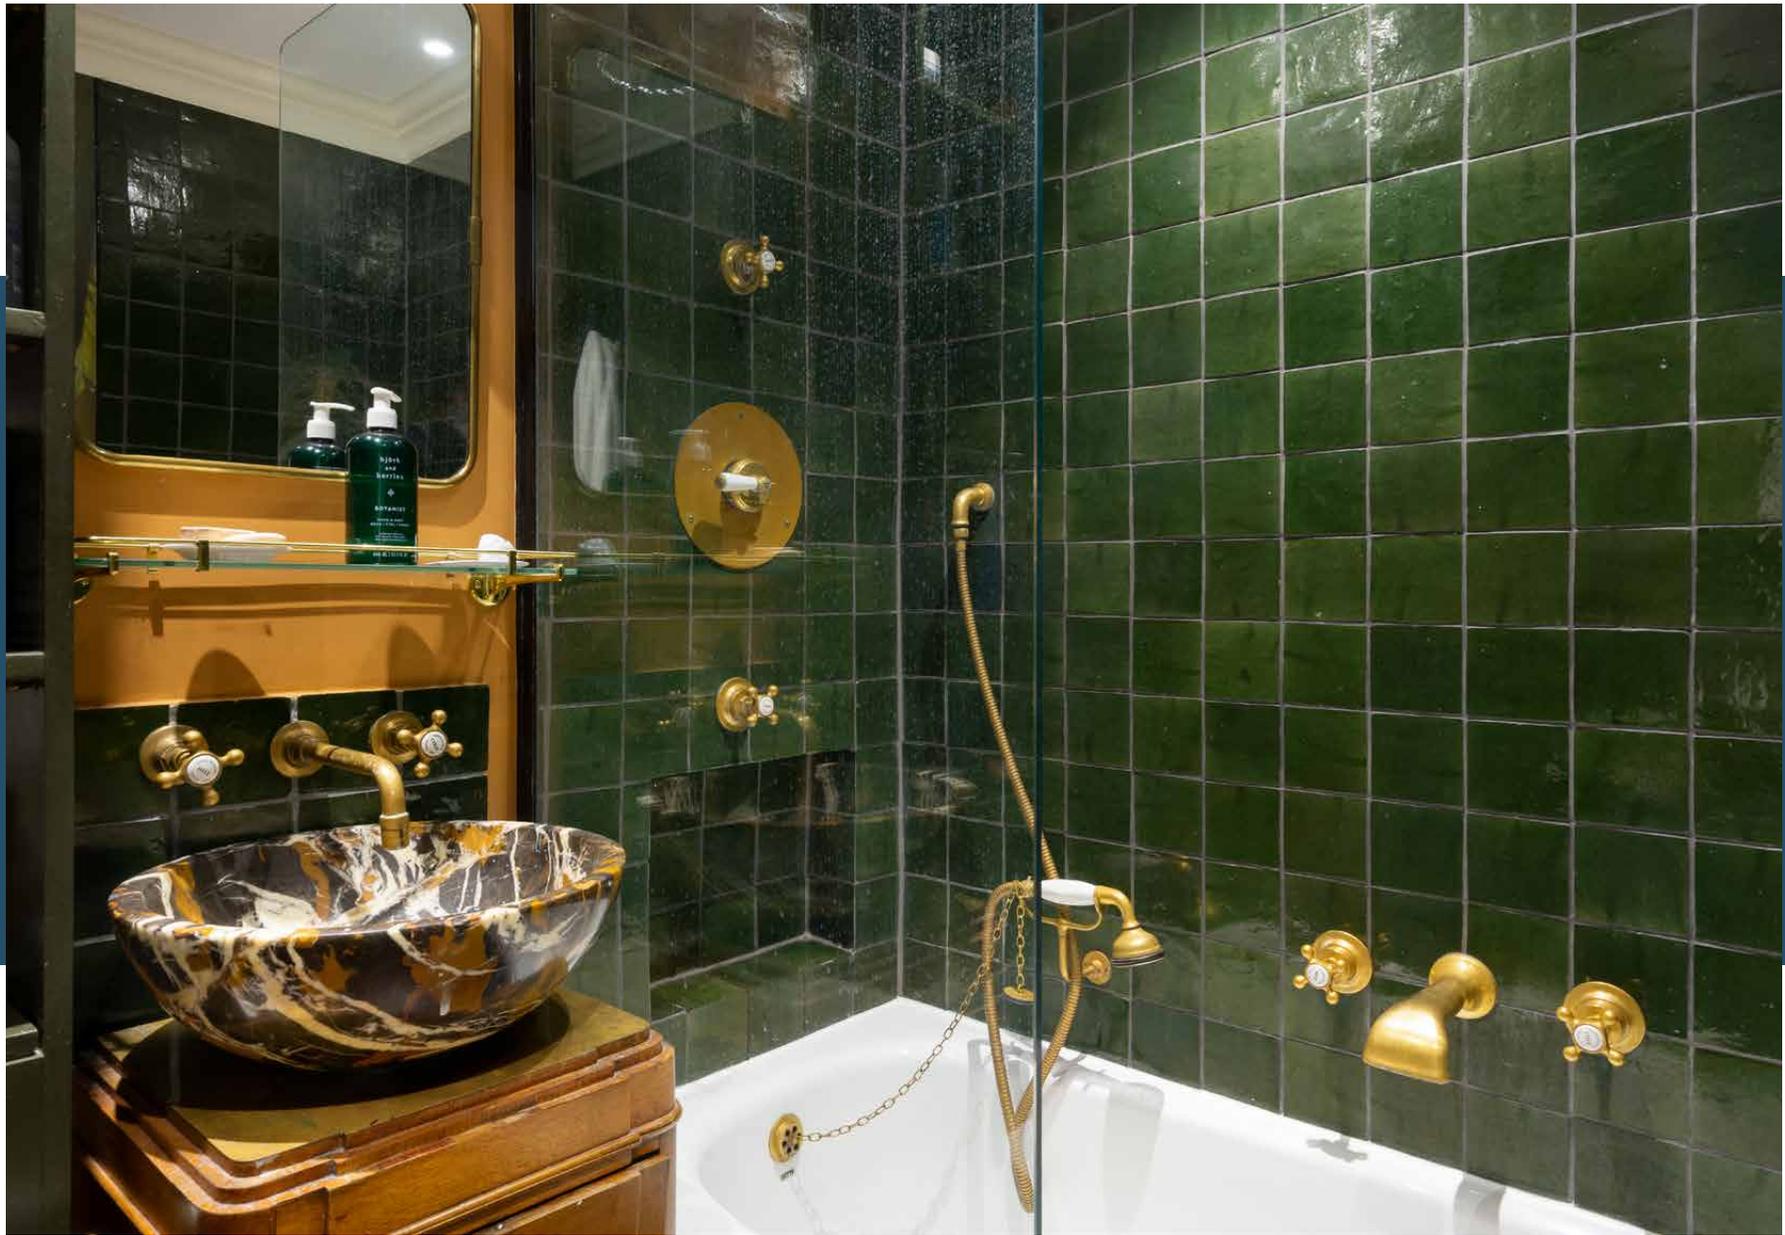










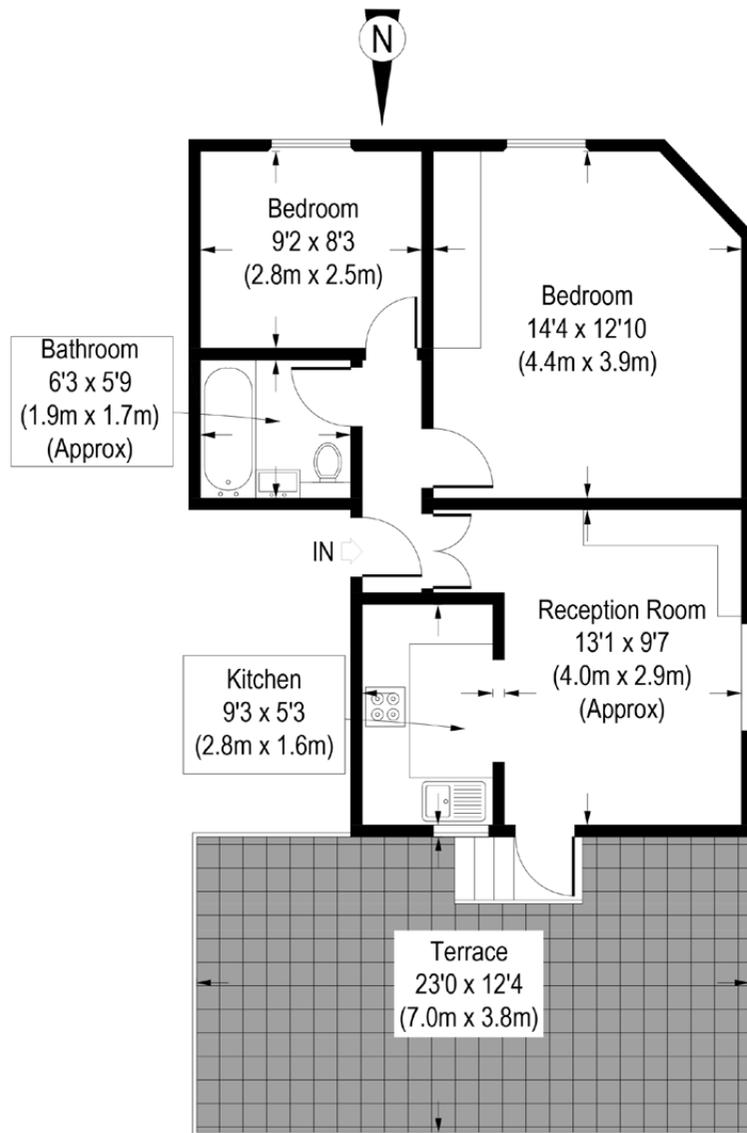


Second Floor

Approximate Gross Internal Area
528 Sq.Ft. / 49.5 Sq.M.

Floor Plans are for illustrative purposes only and not to scale.
Compliant with RICS code of measuring practice.

Property Details

- Contemporary kitchen
- Open-plan reception room
- Spacious decked roof terrace
- Master bedroom and double guest bedroom
- Immaculately finished bathroom
- Access to communal gardens
- Royal Borough of Kensington & Chelsea
- Approx. 528 sq ft / 49.5 sq m. EPC=C

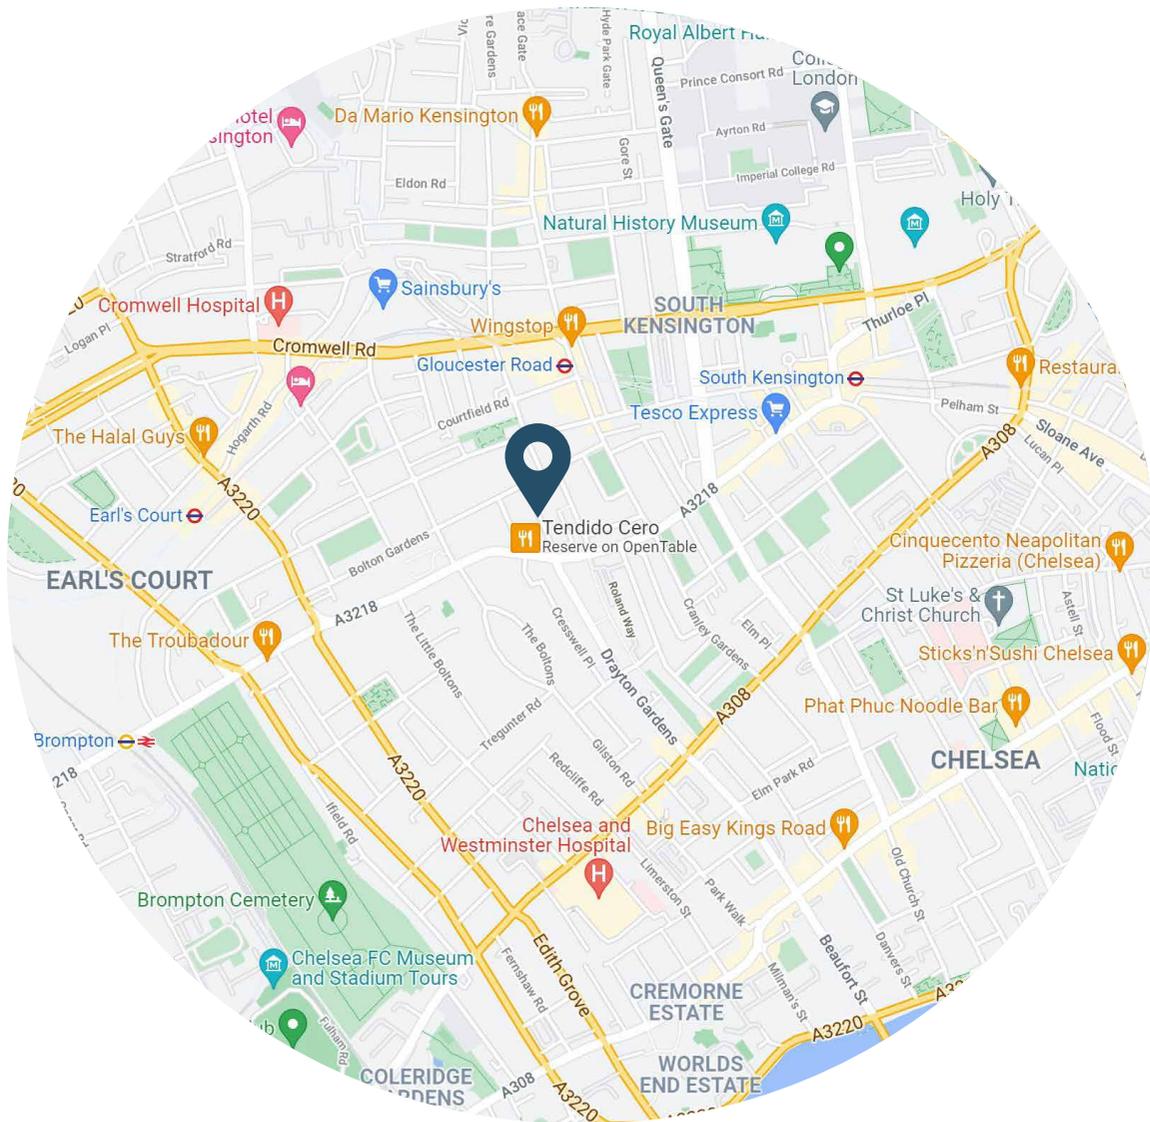

Location

Dove Mews is a quiet and highly desirable cobbled mews situated just off the Old Brompton Road. A mere stone's throw away from the lively Gloucester Road, stop for brunch at Coco Momo or take a trip to one of the more well-known eateries, such as Dozo or Bombay Brasserie. The large, well-kept green space of Hyde Park is just a short walk away – the perfect spot for a summer picnic. Or, for a day of culture, arrive at the Natural History Museum or the Science Museum in just 10-minutes. Stroll to Gloucester Road Tube Station [Circle, Piccadilly & District Lines] in 4-minutes and South Kensington Station [Circle & District line] in 8 for a day of ambling round Covent Garden or travelling further afield from Kings Cross St. Pancras.

Specialising in London
and Ibiza's design-led homes

Let's talk

020 7221 7817

sales@domusnova.com

domusnova.com