

DOMUS NOVA



Dundonald Road NW10

£2,900,000



A seamless conversation between English architectural heritage and pioneering interior design. An entrance hall enclosed on one side by a steel-framed Crittall wall leads you into the social heart of the home. There's a streamlined feel from the formal reception space, through the kitchen and into the dining and living area at the rear. Expansive proportions impress at once, with lofty ceilings and parquet floors spanning the entire floor. The kitchen's material palette is texturally compelling, from the wood-framed cabinets to the sweeping marble surfaces and gilded splashback.


Just beyond, a family living space enjoys a spacious footprint for dining and relaxing. It's an upliftingly bright space, courtesy of skylights and floor-to-ceiling Crittall windows. From here, head out to the southwest-facing garden – thoughtfully zoned between a clean-line patio and verdant lawn. Nestled at the back, a studio is envisaged for serene home working.









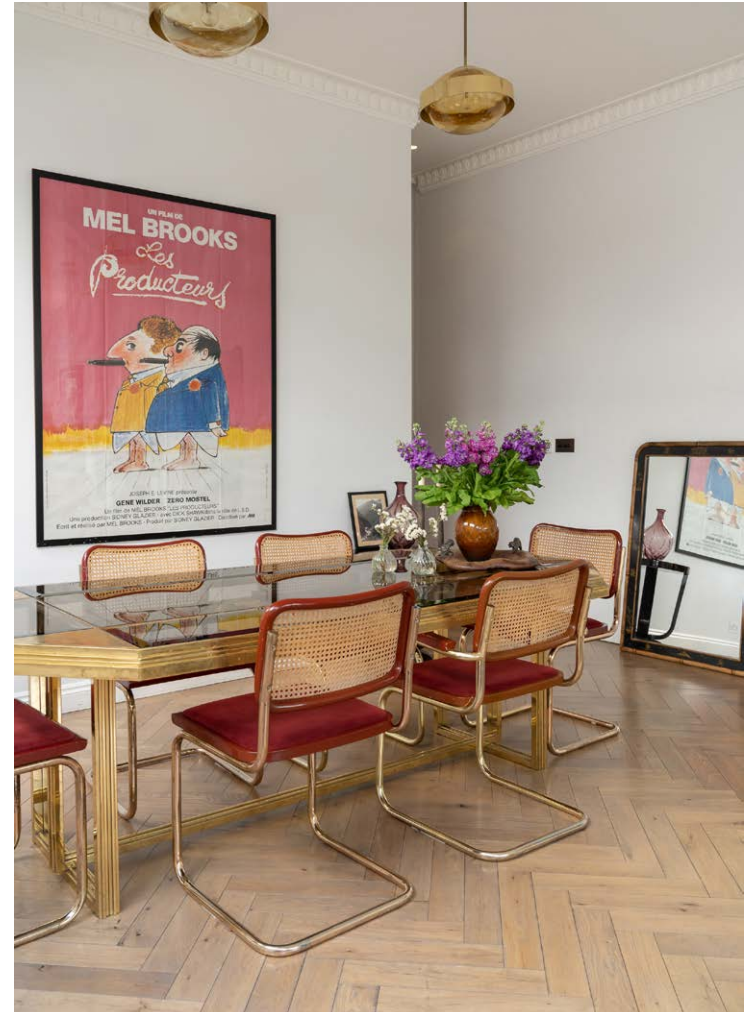






Find the tranquil principle bedroom suite on the first floor, with reams of light diffused through bay windows. A dedicated dressing area features bespoke wardrobes, with an ensuite bathroom next door wrapped in whitewashed metro tiles. Four further bedrooms are spread across the first and second floors; calming spaces with hushed tones. One of the bedrooms has access to a balcony, a secluded suntrap onlooking the greenery below. A separate utility room on the top-floor half landing completes this design-forward, modern family home.





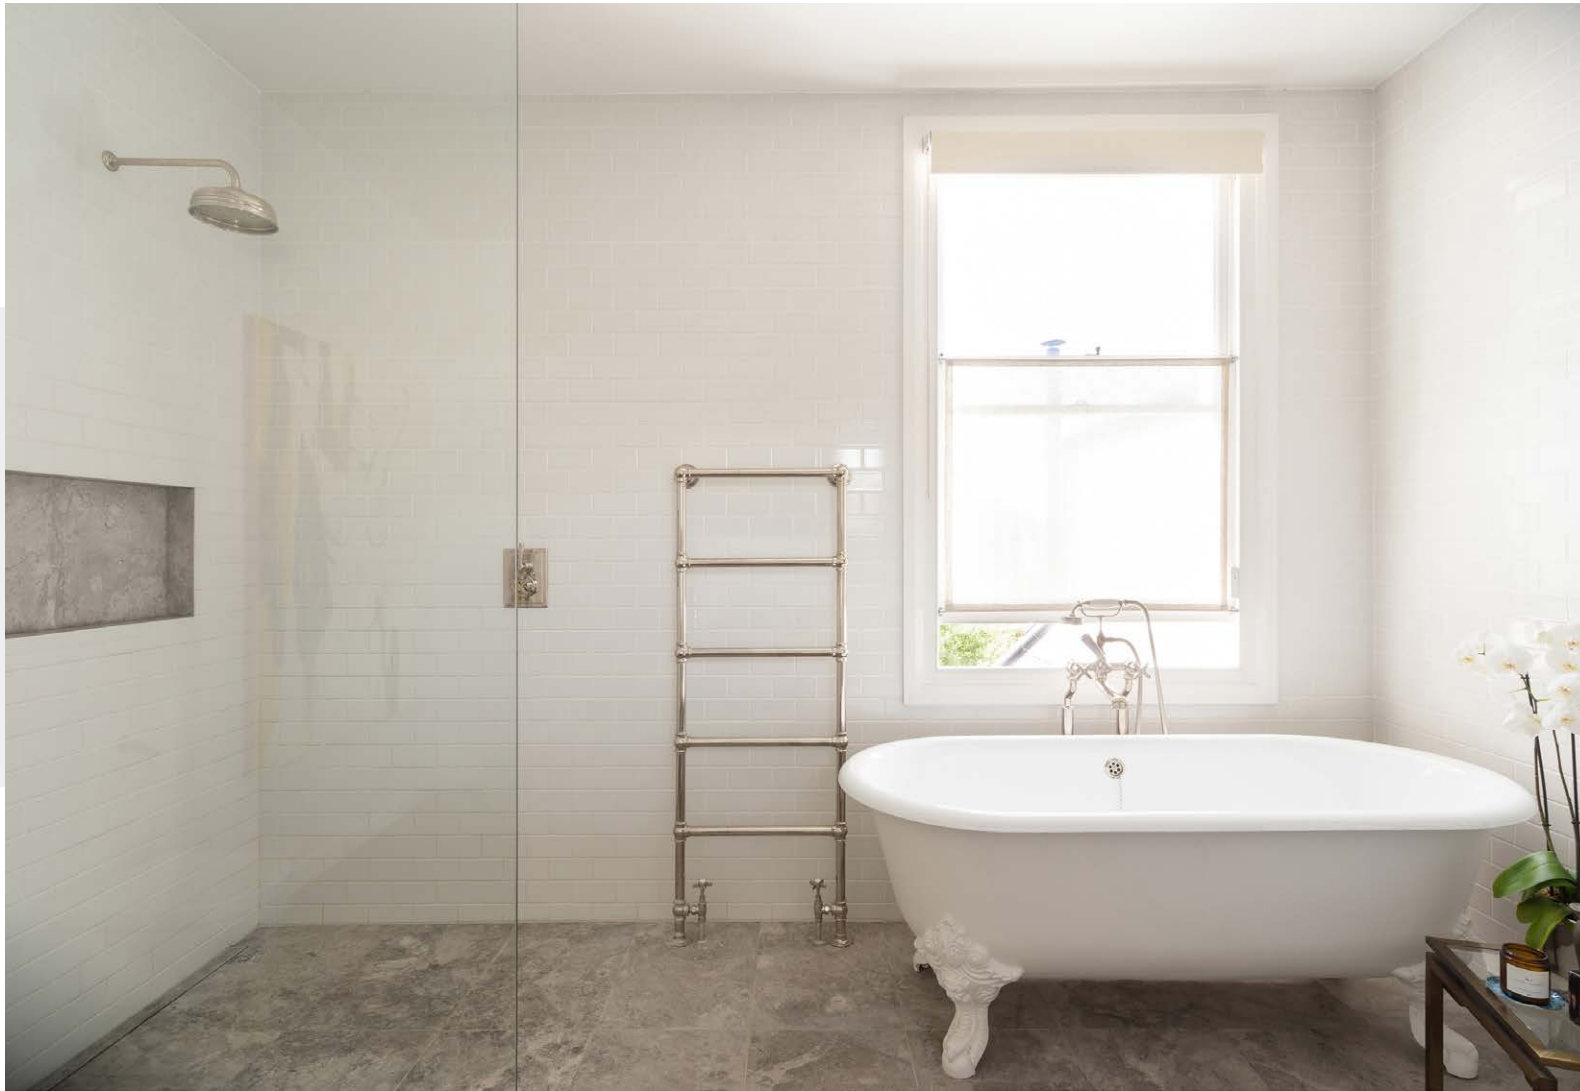












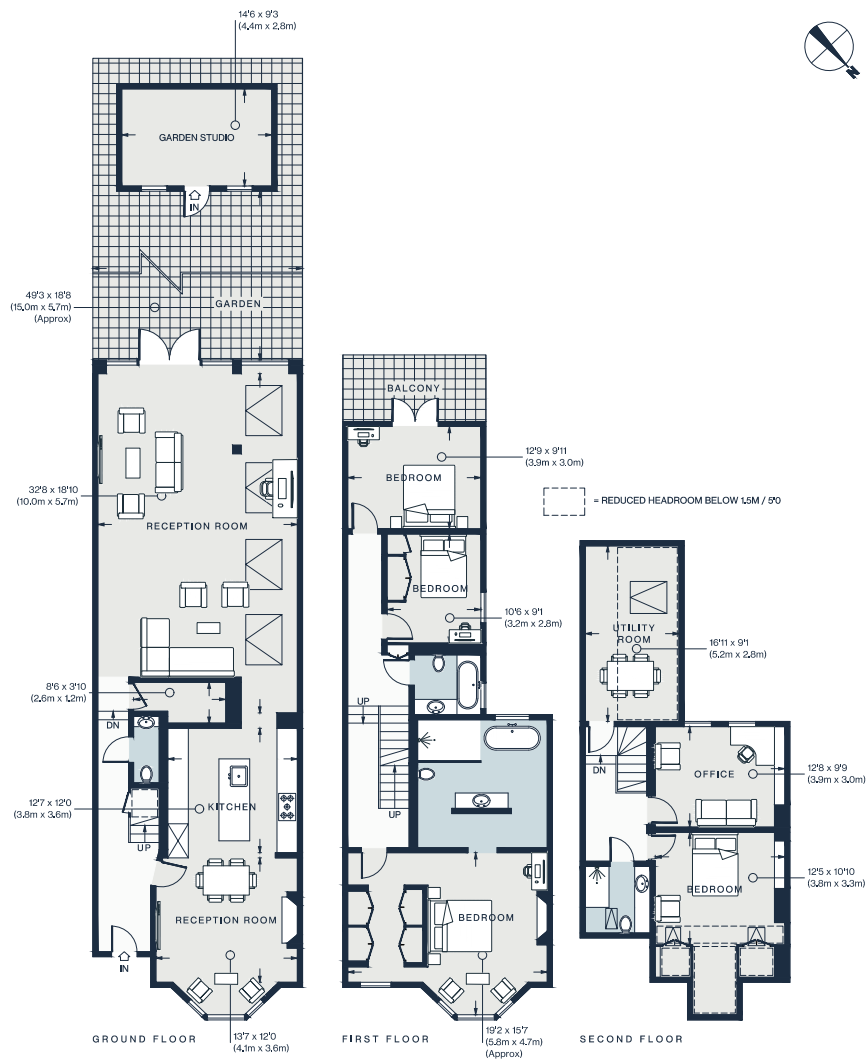


Floor plans are for illustrative purposes only and not to scale. Compliant with RICS code of measuring practice. Furniture layouts are indicative only. This property may be furnished, part-furnished or unfurnished. Please refer to your agent for details.

Property Details

Open-plan kitchen and double reception room
 Principle bedroom suite
 Four further bedrooms
 Two further bathrooms
 One WC
 Utility room
 Balcony
 Garden with studio
 Borough of Brent

Approx 2,753 sq ft / 256 sq m
 EPC=E

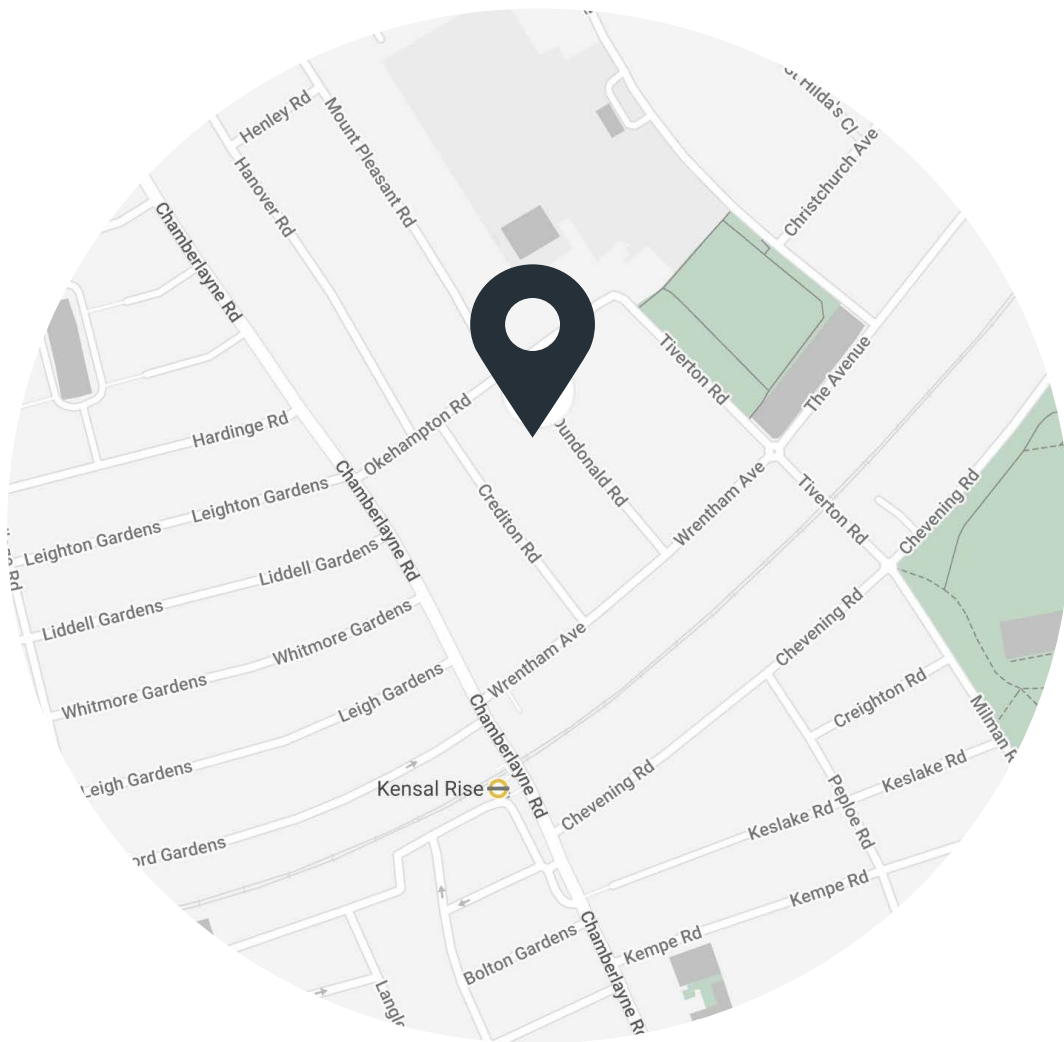

Location

Kensal Rise has fashioned a name for itself as one of west London's most vibrant neighbourhoods, attracting celebrities, creatives and city workers alike. Start the day with a coffee at Cable Co., before taking a stroll around the verdant grasses of Queen's Park – the Farmer's Market will be your go-to for local seasonal produce. Just around the corner is Chamberlayne Road, once coined London's 'hippest street' by Vogue: local favourites include Wildcard, Mr. Fish and The Salusbury. Spend an evening at The Lexi, a coveted independent cinema. With plenty of transport options on your doorstep, there's easy access to the rest of the capital.

Kensal Rise – circa. 5 mins (Overground)

Specialising in London
and Ibiza's design-led homes.

Let's talk
020 7221 7817
sales@domusnova.com
domusnova.com

The particulars above are a guide, not an offer or contract. Descriptions, photographs and plans are not statements or representations of fact. Measurements are approximate and not to scale. Prospective purchasers must verify the accuracy of the information within the particulars. Domus Nova does not give any representations or warranties; nor represent the Seller legally. Domus Nova has no liability, for any costs, losses or expenses incurred by the Seller or a prospective buyer relating to the sales and buying transaction.

Our Sales Disclaimer, trading names and privacy policy on how your data is processed and used is found in full on our website in our [Privacy Statement](#).

© Domus Nova 2023. All rights reserved.