

DOMUS NOVA



Harrow Road NW10
£900,000



Pass through the south-facing front garden into an open-plan reception room and kitchen. Whitewashed walls and dark parquet floors run throughout the space, setting a refined elegance for creative interiors. A log burner fireplace is a cosy focal point in the living area, which leads seamlessly into a skylit kitchen. Smooth marble worktops and gunmetal-blue cabinetry frame integrated Miele appliances; it's a stylish and functional environment. Host friends and family for intimate meals in the dining zone, nestled at the rear. A separate WC sits next door.










The tranquil sleeping quarters are spread across the first and second floors. At the top of the home, find the principle bedroom which features floor-to-ceiling wardrobes – their mirrored panels amplify the sense of space and light. There’s additional eaves storage, ensuring a clutter-free space. The guest bedrooms – which can be reimagined as peaceful studies – are served by a family bathroom. At once uplifting and calming, this home is a city sanctum that balances form and function.

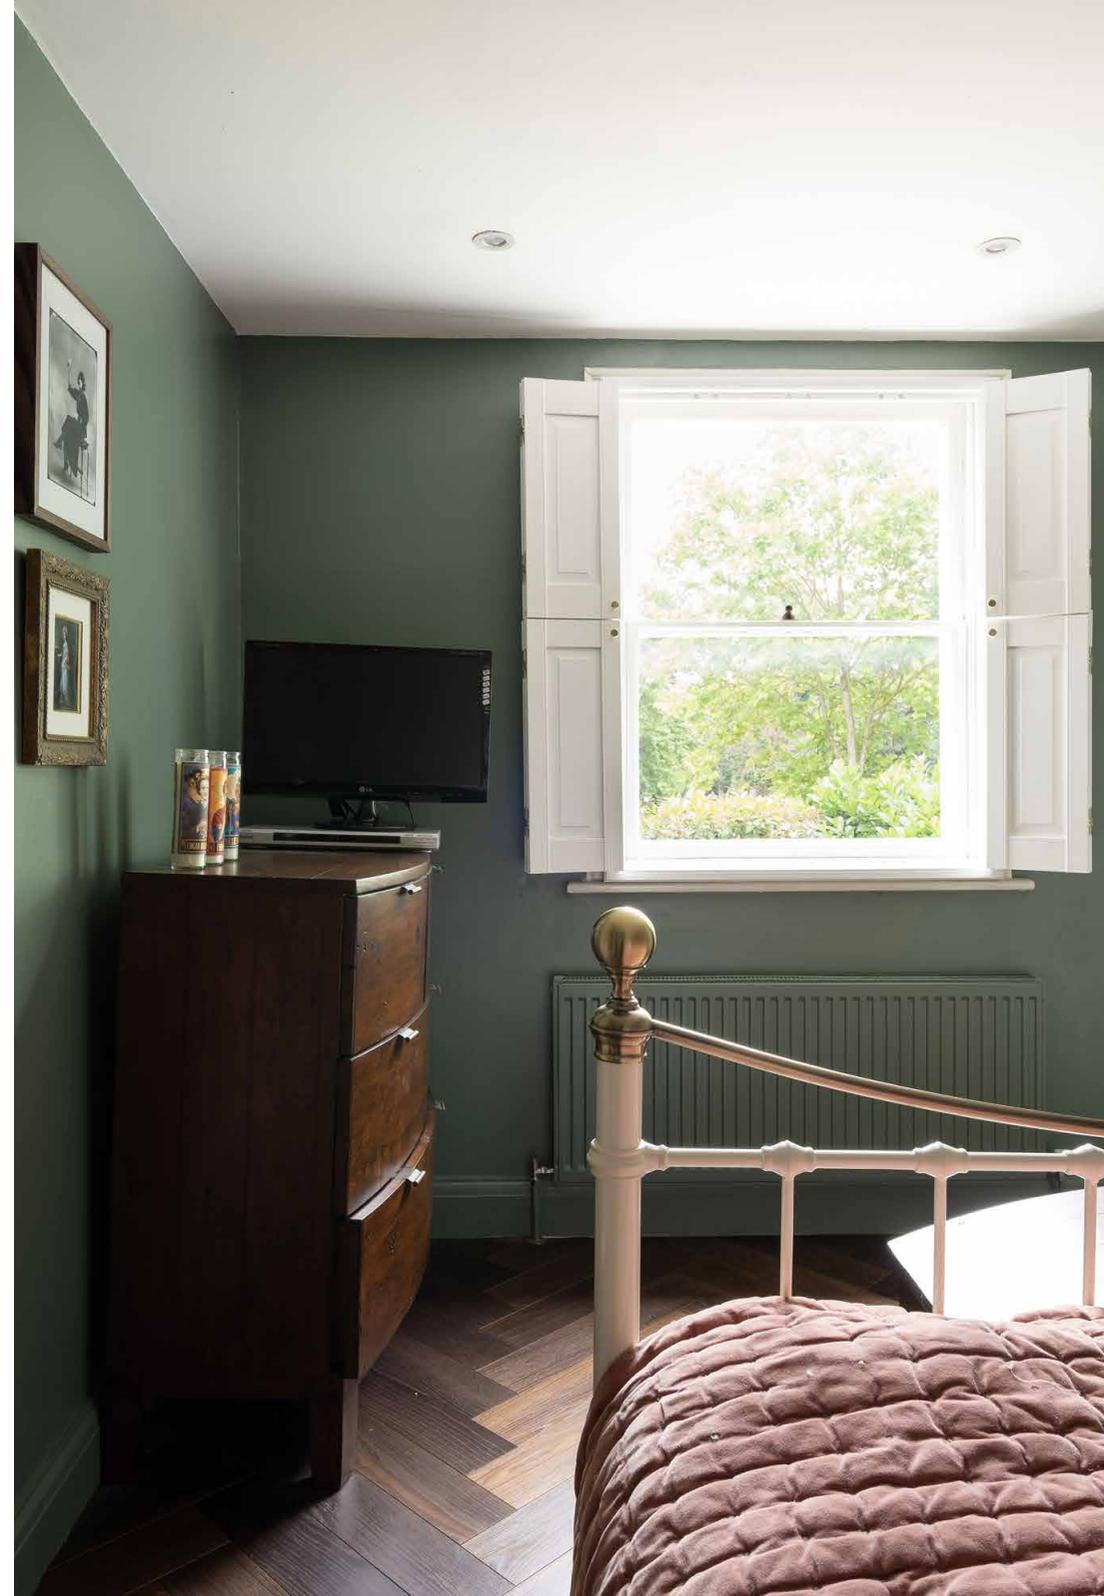











RECEPTION / DINING
21'6 x 13'1 (6.5m x 4.0m)

KITCHEN
12'8 x 12'2 (4.1m x 3.7m)

GARDEN
21'0 x 13'9 (6.4m x 4.2m)

BEDROOM 1
16'9 x 8'10 (5.1m x 2.6m)


BEDROOM 2
12'2 x 7'5 (3.7m x 2.2m)

BEDROOM 3
9'1 x 7'5 (2.7m x 2.2m)

Floor plans are for illustrative purposes only and not to scale. Compliant with RICS code of measuring practice.

Property Details

Open-plan kitchen, living and dining room
 Principle bedroom with eaves storage
 Family bathroom
 South-facing front garden
 Borough of Brent
 Approx. 1,114 sq ft / 103 sq m EPC=D

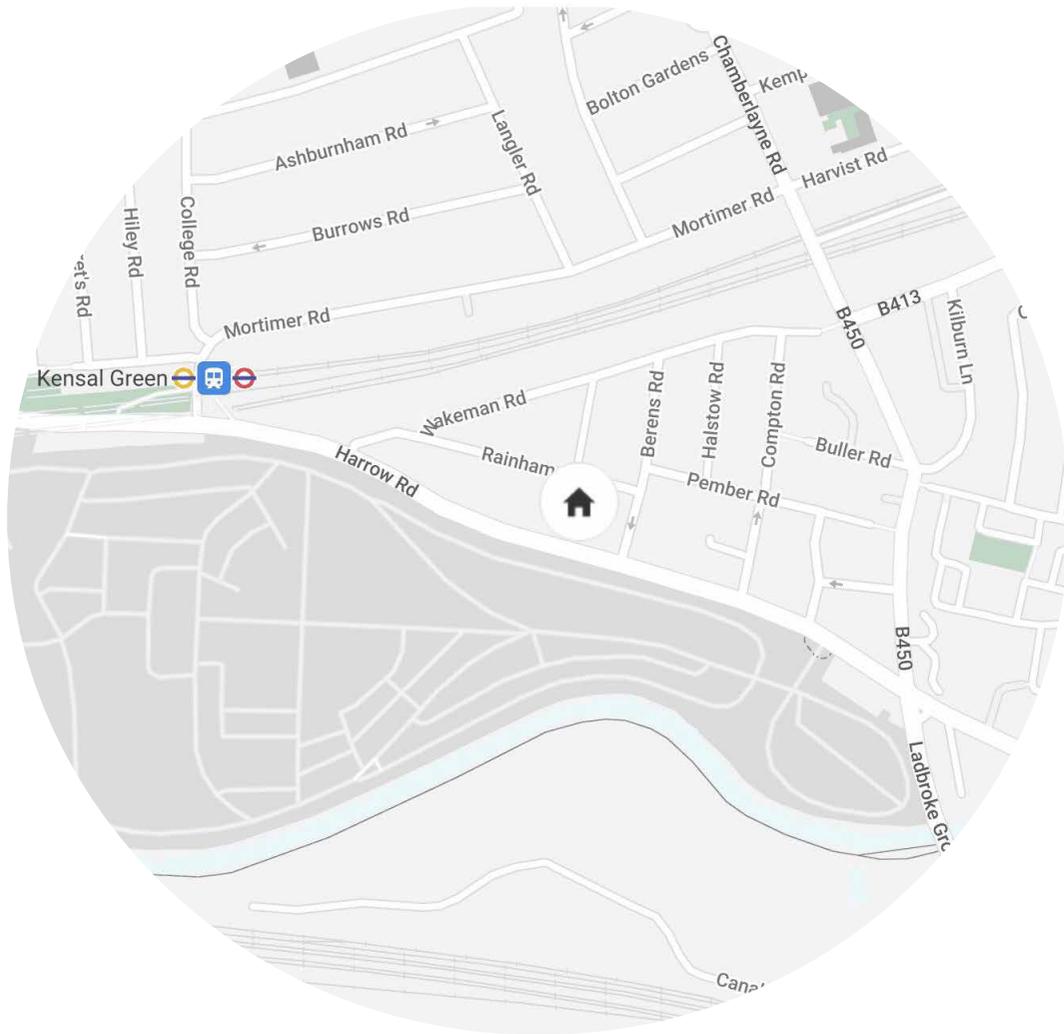

Location

Kensal Rise has fashioned a name for itself as one of west London's most vibrant neighbourhoods, attracting celebrities, creatives and city workers alike. Start the day with a coffee at Cable Co., before taking a stroll around the verdant grasses of Kensal Green Park. Don't miss a visit to The Salusbury wine store, vaunting an eclectic range of wines and ales to take home or sample on-site. For a longer weekend stroll, head along the Grand Union Canal to Little Venice and visit The Summerhouse for waterside dining. Or for something closer to home, Milk Beach or Sacro Cuore are coveted local haunts.

DOMUS NOVA

Specialising in London
and Ibiza's design-led homes.

Let's talk
020 7221 7817
sales@domusnova.com
domusnova.com