

DOMUS NOVA



Harvist Road NW6
£2,850,000




Dynamic, design-led family life transpires in Harvist Road.

Behind a traditional Victorian façade lies a home of remarkable spatial ingenuity; rooms that are seamlessly interlinked by a refined material palette; and a thoroughly welcoming character.

The entrance hallway is flanked by panel of Crittall glass – a welcoming invitation into the home’s social heart. Offsetting the bright whitewashed walls, dark wood floors run from the reception space down to the kitchen. A lustrous marble feature wall spans the length of the living and dining areas; at one end, a television is neatly carved into its design. The room’s refined tonal palette is enhanced by sculptural wall and ceiling lighting – the brushed gold finishes offering a nod to the art deco. Note the home bar which can be concealed with bi-folding doors.

The spacious proportions and contemporary finishes in the skylit kitchen impress at once. A Carrara marble island sits at its centre complete with a Quooker tap. A chef-grade stainless-steel fridge and Wolf rangemaster oven work in tandem with the rows of muted cabinetry. Expansive Crittall glazing stretches around the rear extension, onlooking the manicured garden. There seems effortless harmony between the interior and exterior, with the snug television zone subtly mirrored by the patio seating area outside. Just beyond, the lawn is framed by verdant foliage and olive trees. It’s an immaculate setting for alfresco entertaining.

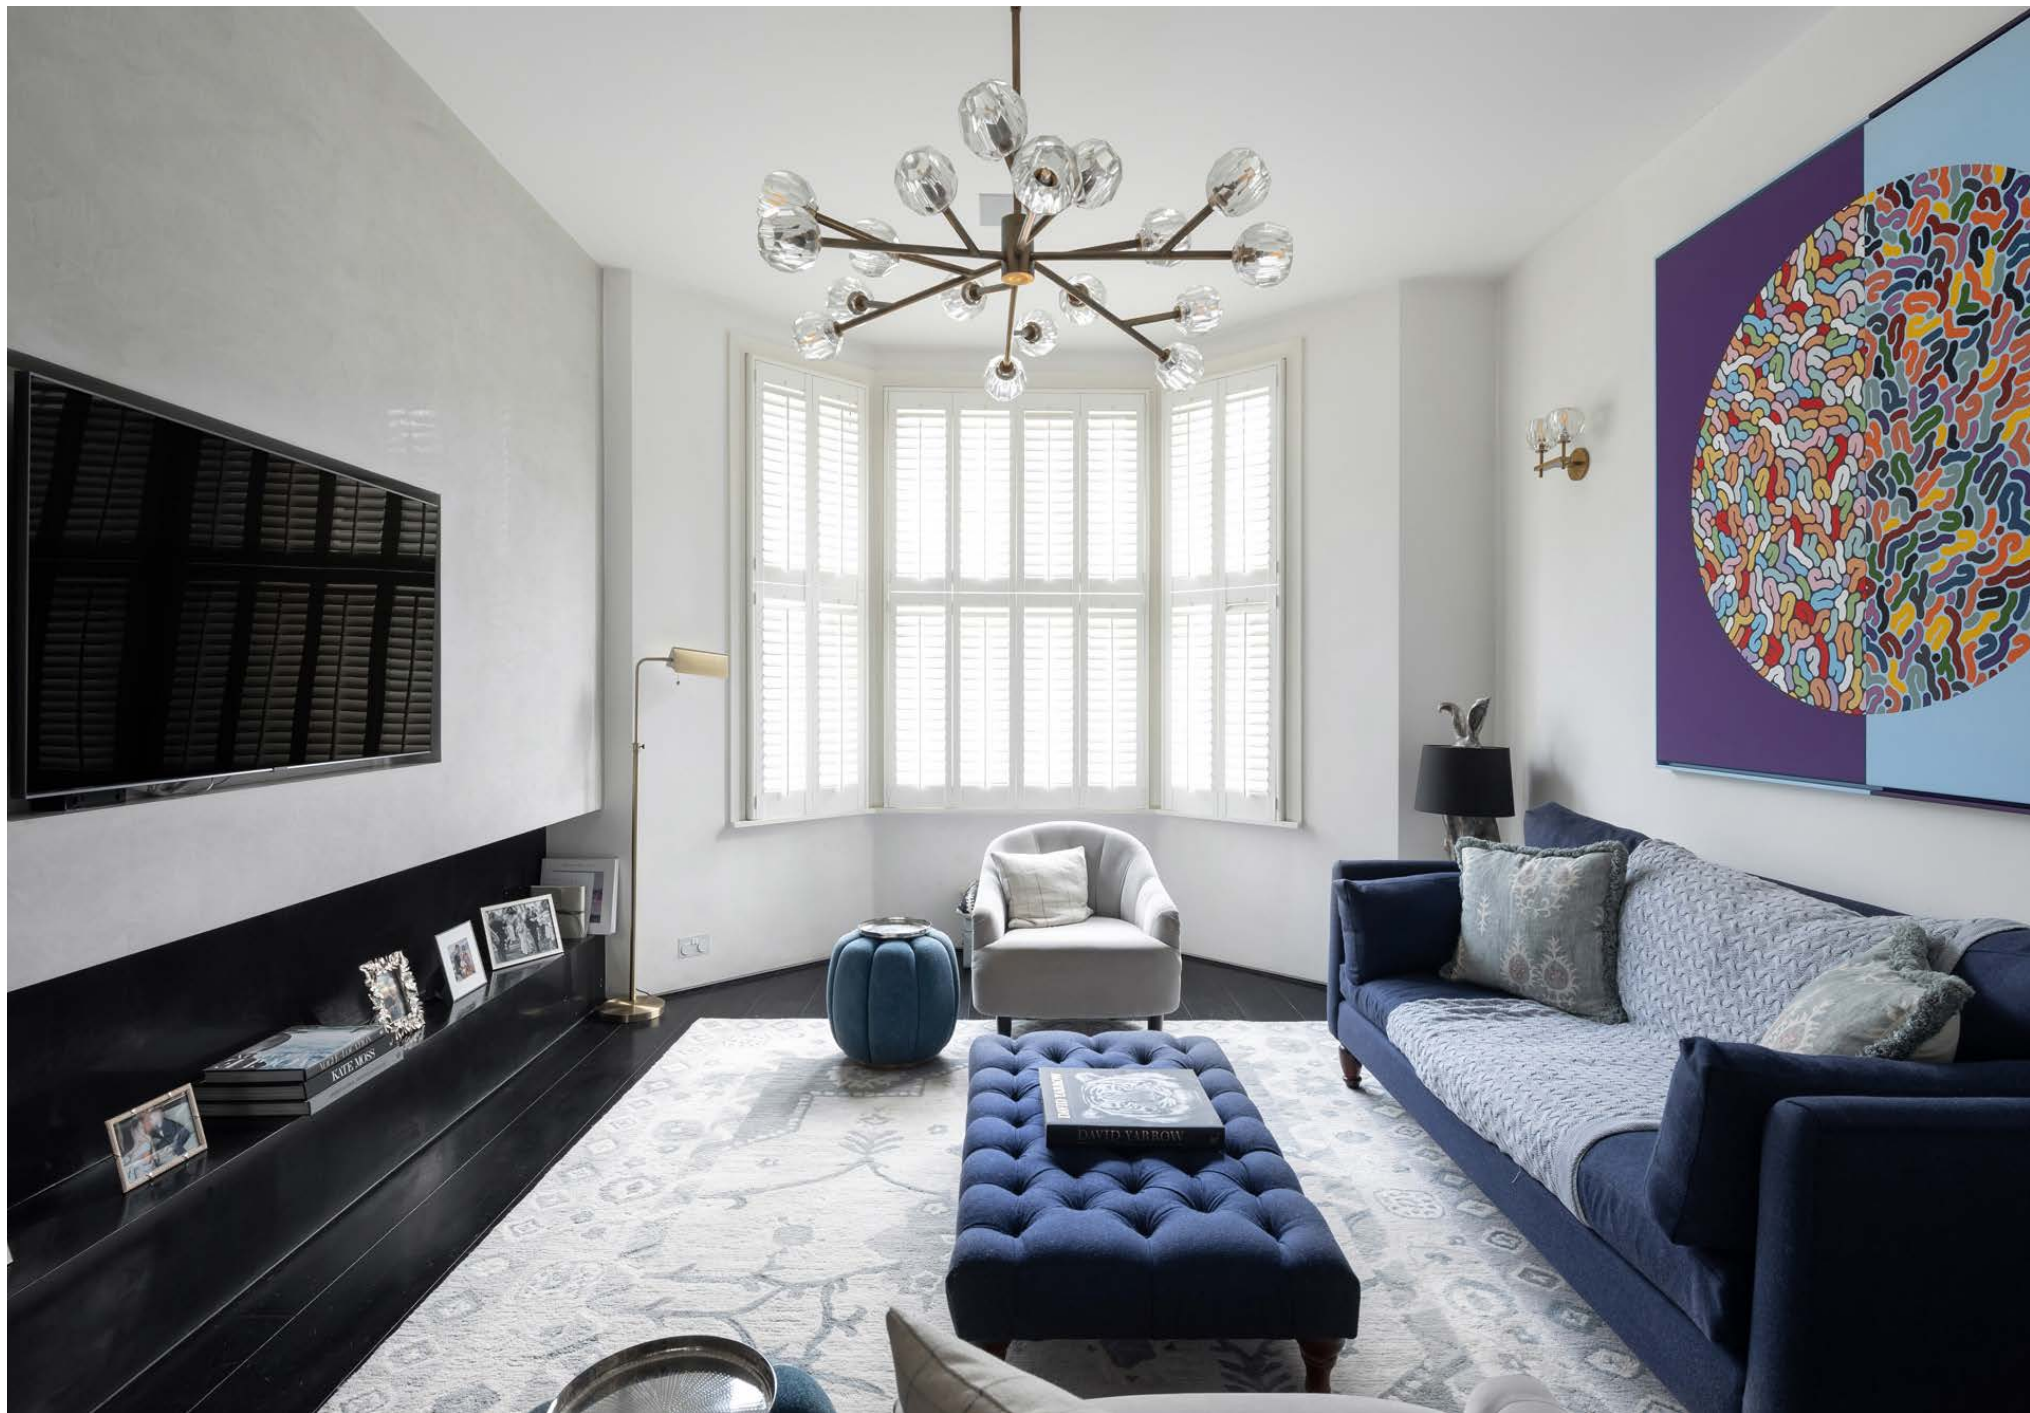









The staircase, deftly engineered with storage cupboards, leads to the first-floor bedrooms. A showpiece of expertly-considered interior design exists in the principal bedroom suite. It's a space that uplifts and soothes, with light filtered through bay windows. A dedicated dressing space is marked by floor-to-ceiling open wardrobes. The ensuite bathroom vaunts an expansive steam shower wrapped in pale marble. Soundtrack your days with the integrated Sonos system in the ceiling, a feature present throughout the home. Continuing the sophisticated and stylish character, a guest bedroom and family bathroom are found on this floor. Currently used as a nursery, the top-floor bedroom can be reimagined as a home office, exercise space or second guest bedroom.





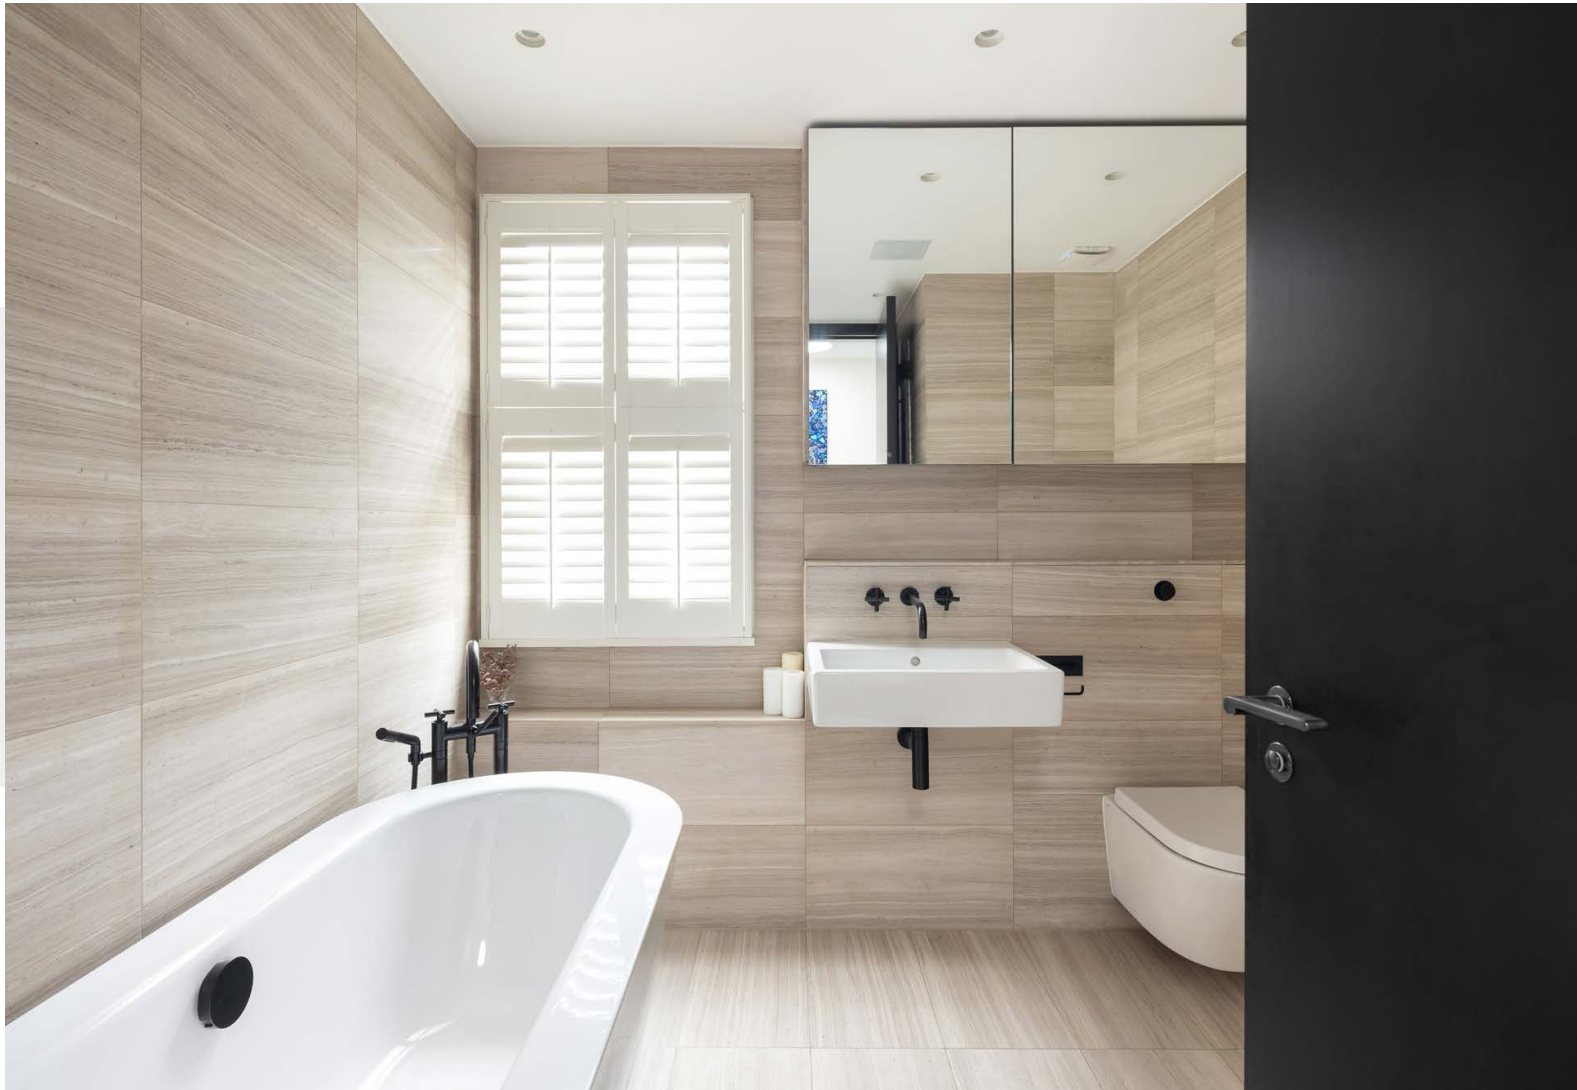

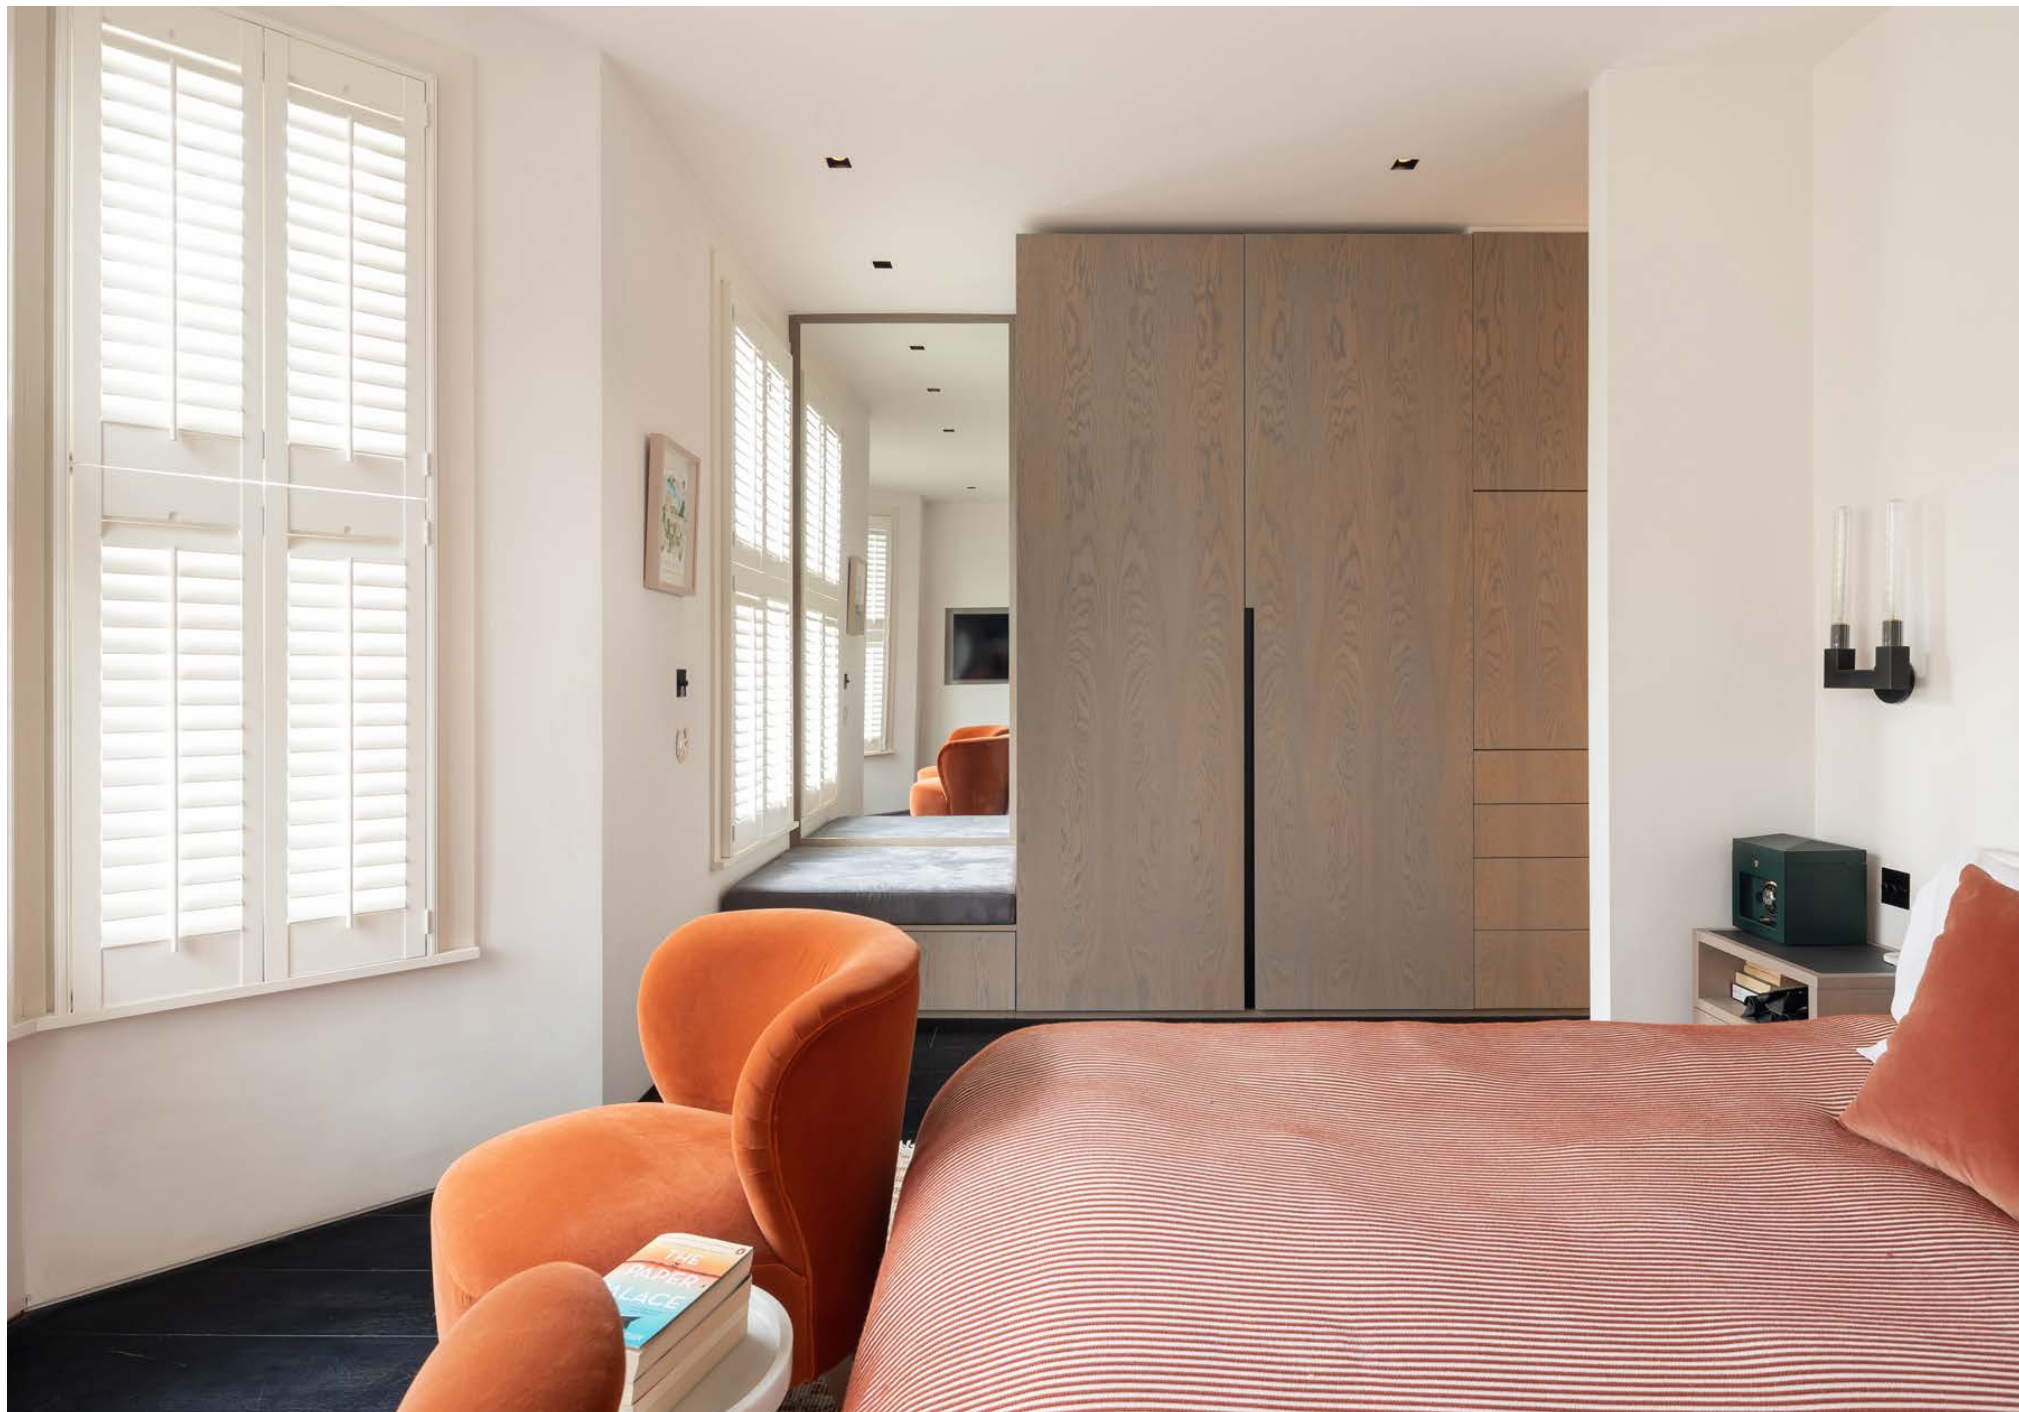










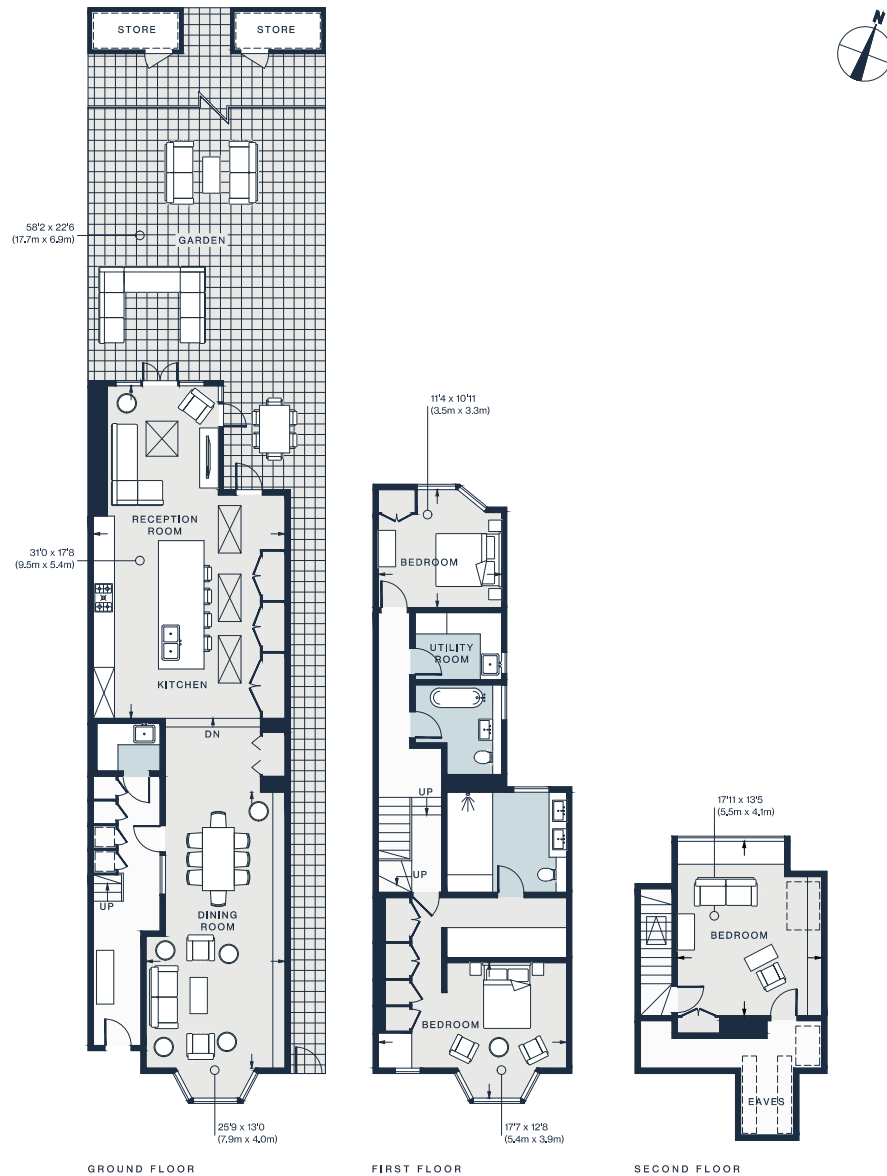


Approx. Gross Internal Area = 2,214 sq ft / 205.6 sq m
(Including Eaves / Excluding Stores)

Floor plans are for illustrative purposes only and not to scale. Compliant with RICS code of measuring practice.

Property Details

Open-plan kitchen, living and dining room
Principal bedroom suite
Two further bedrooms
Family bathroom
Additional WC
Garden
Air-conditioning
Underfloor heating
London Borough of Brent

Approx 2214 sq ft / 205.6 sq m
EPC = D
Freehold
Council tax band = G

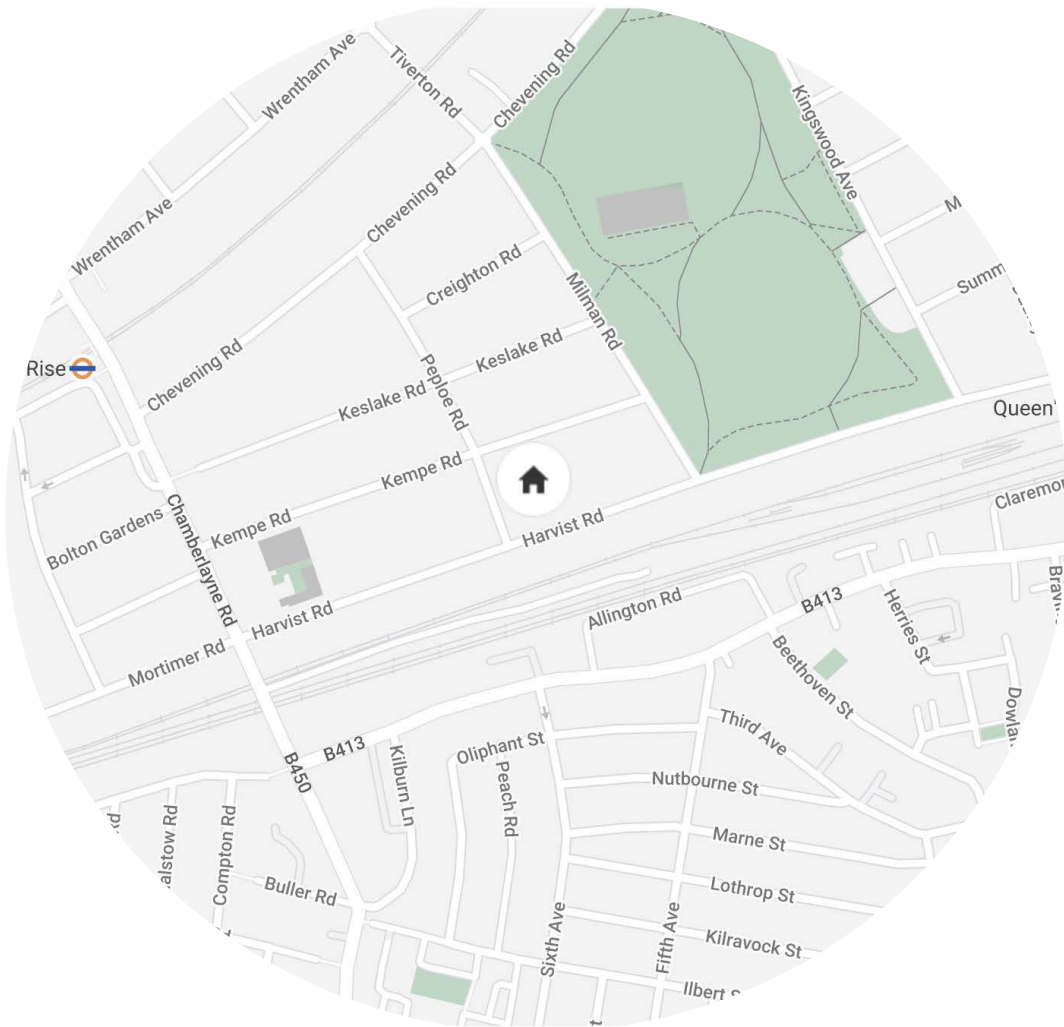

Location

A hub for creatives, commuters and families, Queen's Park is a neighbourhood brimming with eclectic eateries and a keen sense of community. Chamberlayne Road – just a five-minute walk away – was coined London's 'hippest street' by Vogue: local favourites include Wildcard Coffee, Mr. Fish and The Salisbury wine store. The eponymous Queen's Park is on your doorstep, complete with tennis courts and a petting zoo. On Sunday mornings, head to the Farmers Market to pick up local produce.

Kensal Rise – 5 mins (Overground)

Queen's Park – 8 mins (Bakerloo)

Specialising in London
and Ibiza's design-led homes

Let's talk
020 7221 7817
sales@domusnova.com
domusnova.com

The particulars above are a guide, not an offer or contract. Descriptions, photographs and plans are not statements or representations of fact. Measurements are approximate and not to scale. Prospective purchasers must verify the accuracy of the information within the particulars. Domus Nova does not give any representations or warranties; nor represent the Seller legally. Domus Nova has no liability, for any costs, losses or expenses incurred by the Seller or a prospective buyer relating to the sales and buying transaction.

Our Sales Disclaimer, trading names and privacy policy on how your data is processed and used is found in full on our website in our [Privacy Statement](#).

© Domus Nova 2023. All rights reserved.